

- Key**
-  Site of Special Scientific Interest
  -  Special Protection Area
  -  SINC
  -  SANG
  -  Site boundary

Wellesley proposals: relationship to SPA, SAC, SSSI and SINC designations


Figure 1 

**Wellesley**  
ALDERSHOT

Investing in homes since 1912  
**grainger plc**

**Terence O'Rourke**  
Planning | Design | Environment

Based upon the 2012 Ordnance Survey 1:10000 scale raster map with the permission of the Ordnance Survey on behalf of Her Majesty's Stationery Office, © Crown copyright. Terence O'Rourke Ltd. Licence No. AL100017826.

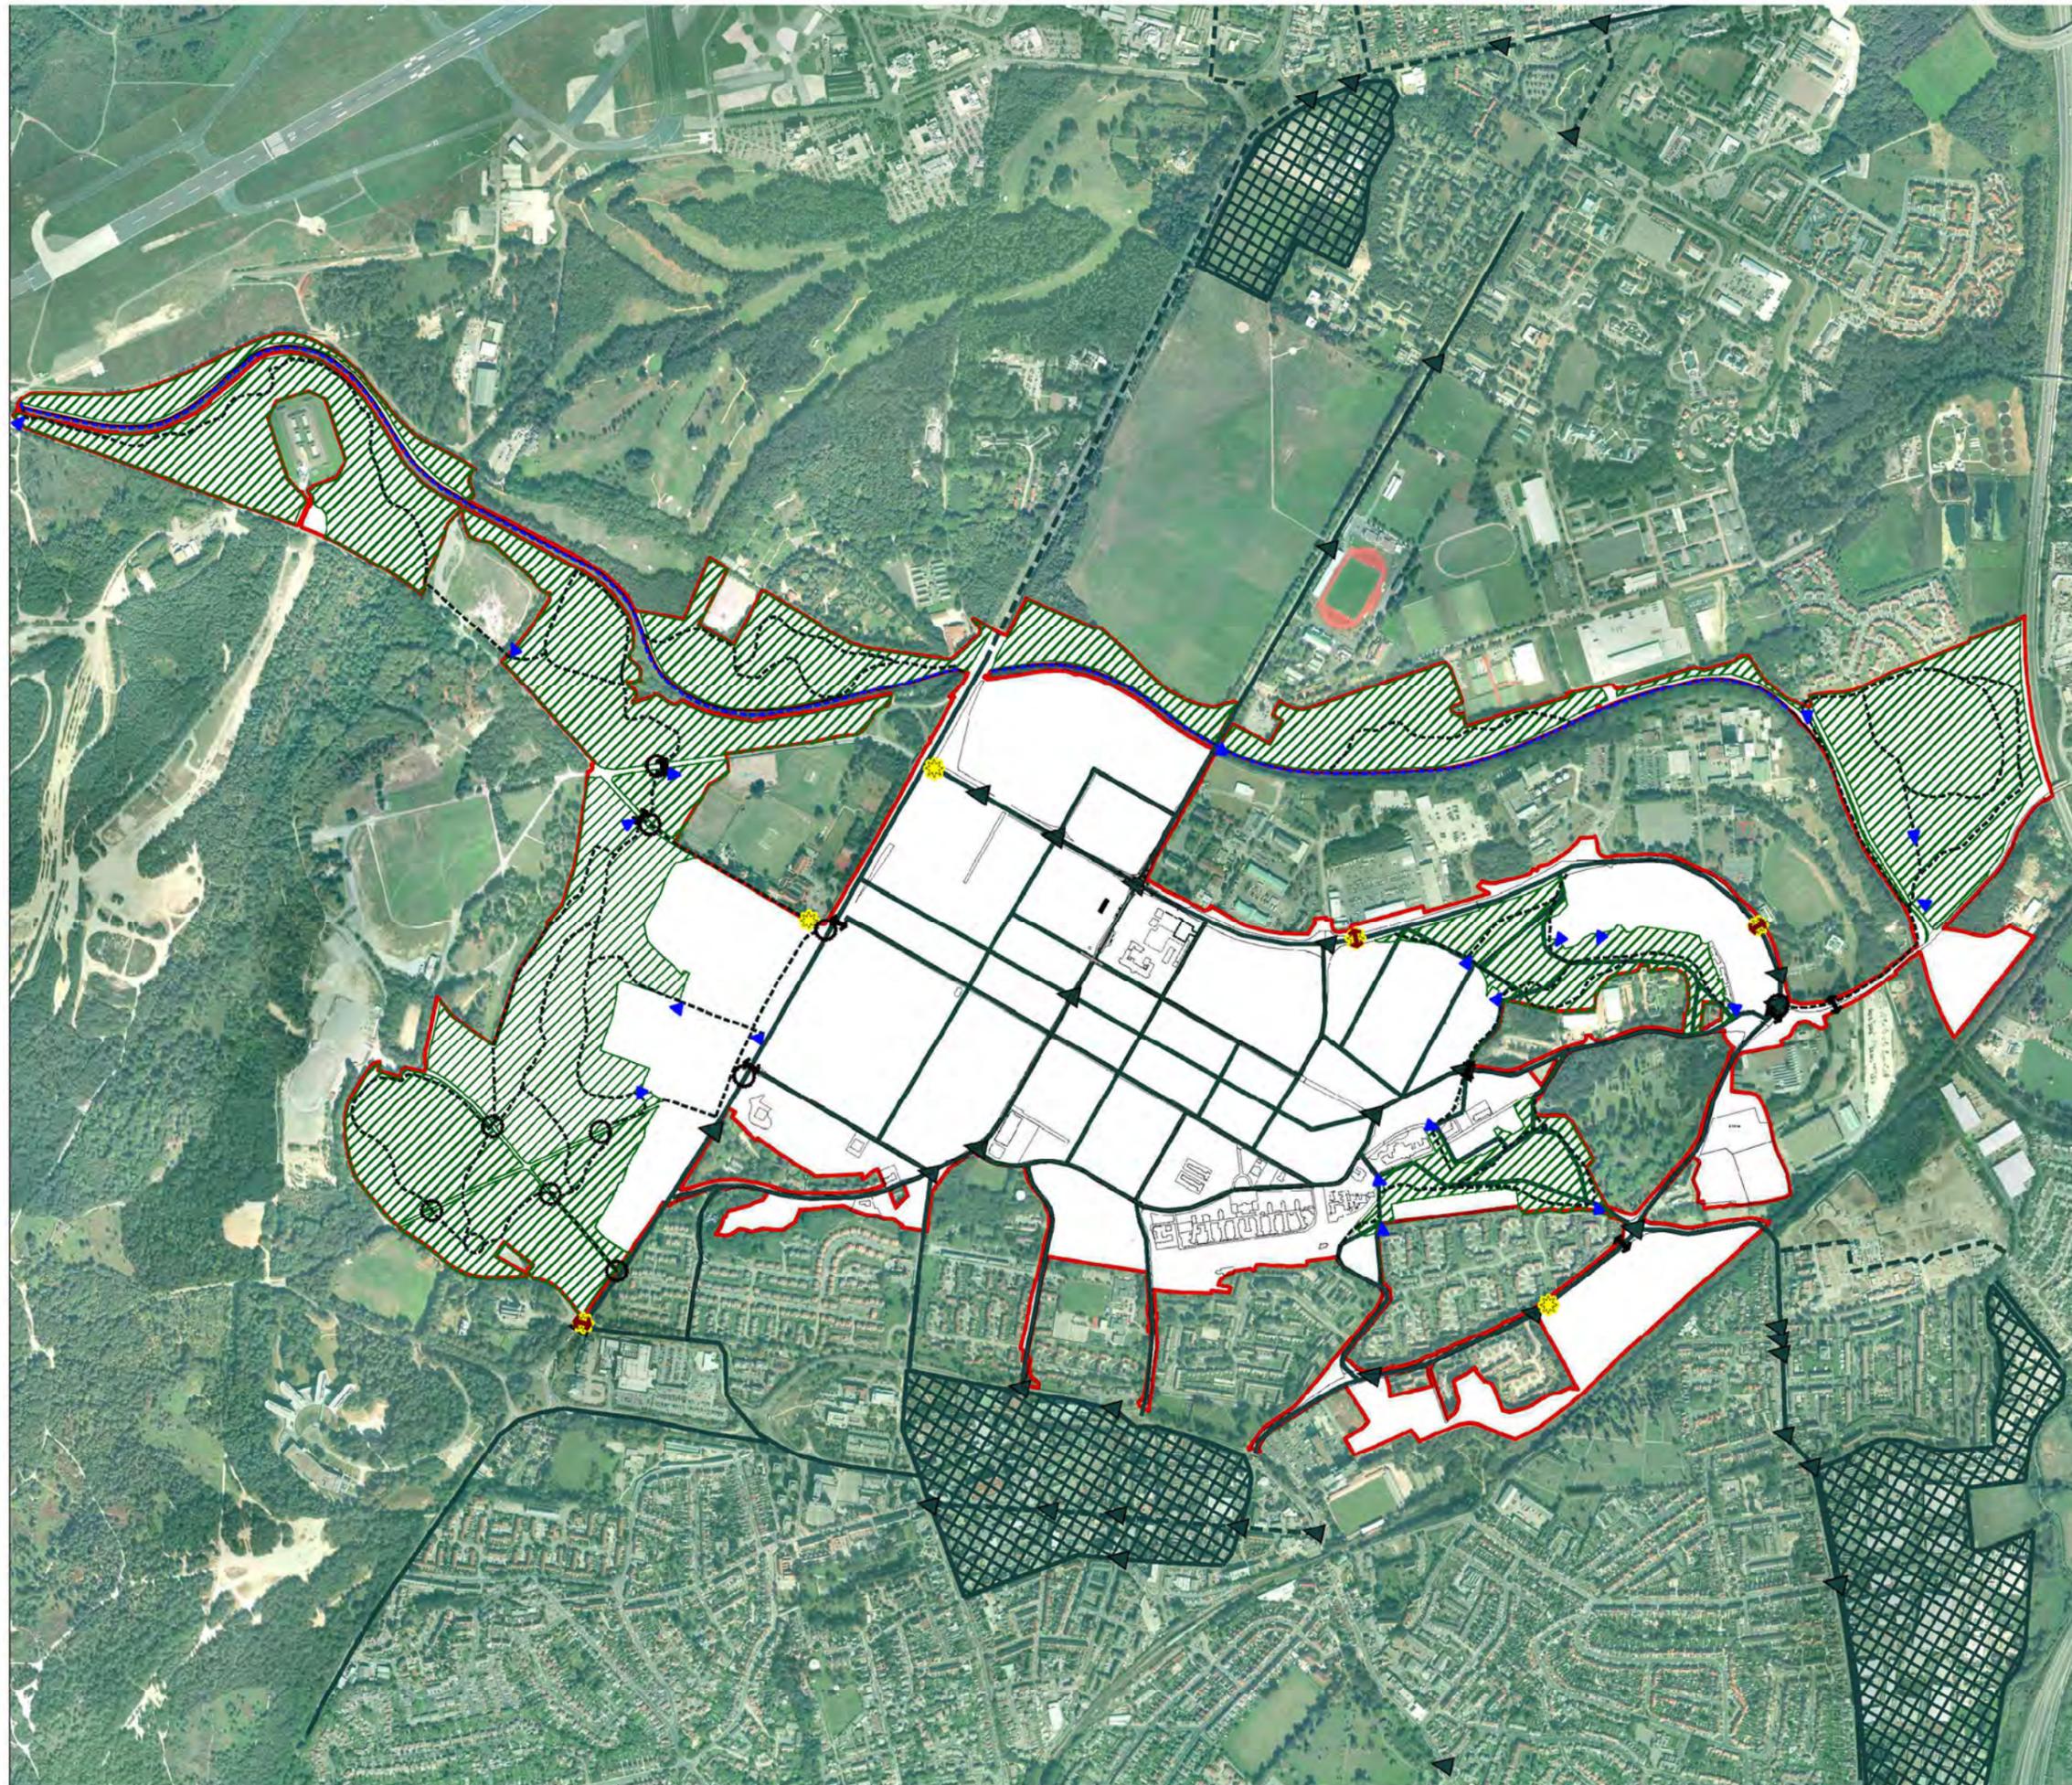

**Legend**

-  SANGS
-  IMPROVED FOOTPATH THROUGH SANGS
-  FORMAL PEDESTRIAN ROAD CROSSING TO SANGS
-  EXISTING CYCLE CROSSING POINTS
-  IMPROVED ACCESS POINT FOR SANGS
-  PROPOSED PEDESTRIAN CROSSING LOCATIONS
-  EXISTING PEDESTRIAN CROSSING LOCATIONS

Overlay of detailed SANG proposals with Green Infrastructure across the site

Figure 2




**Wellesley**  
ALDERSHOT

Investing in homes since 1912  
**grainger plc**

**Terence O'Rourke**  
Planning | Design | Environment

Plan provided by Capita Symonds  
Ordnance Survey © Crown copyright.  
Adam Architecture Licence No. 100025905.

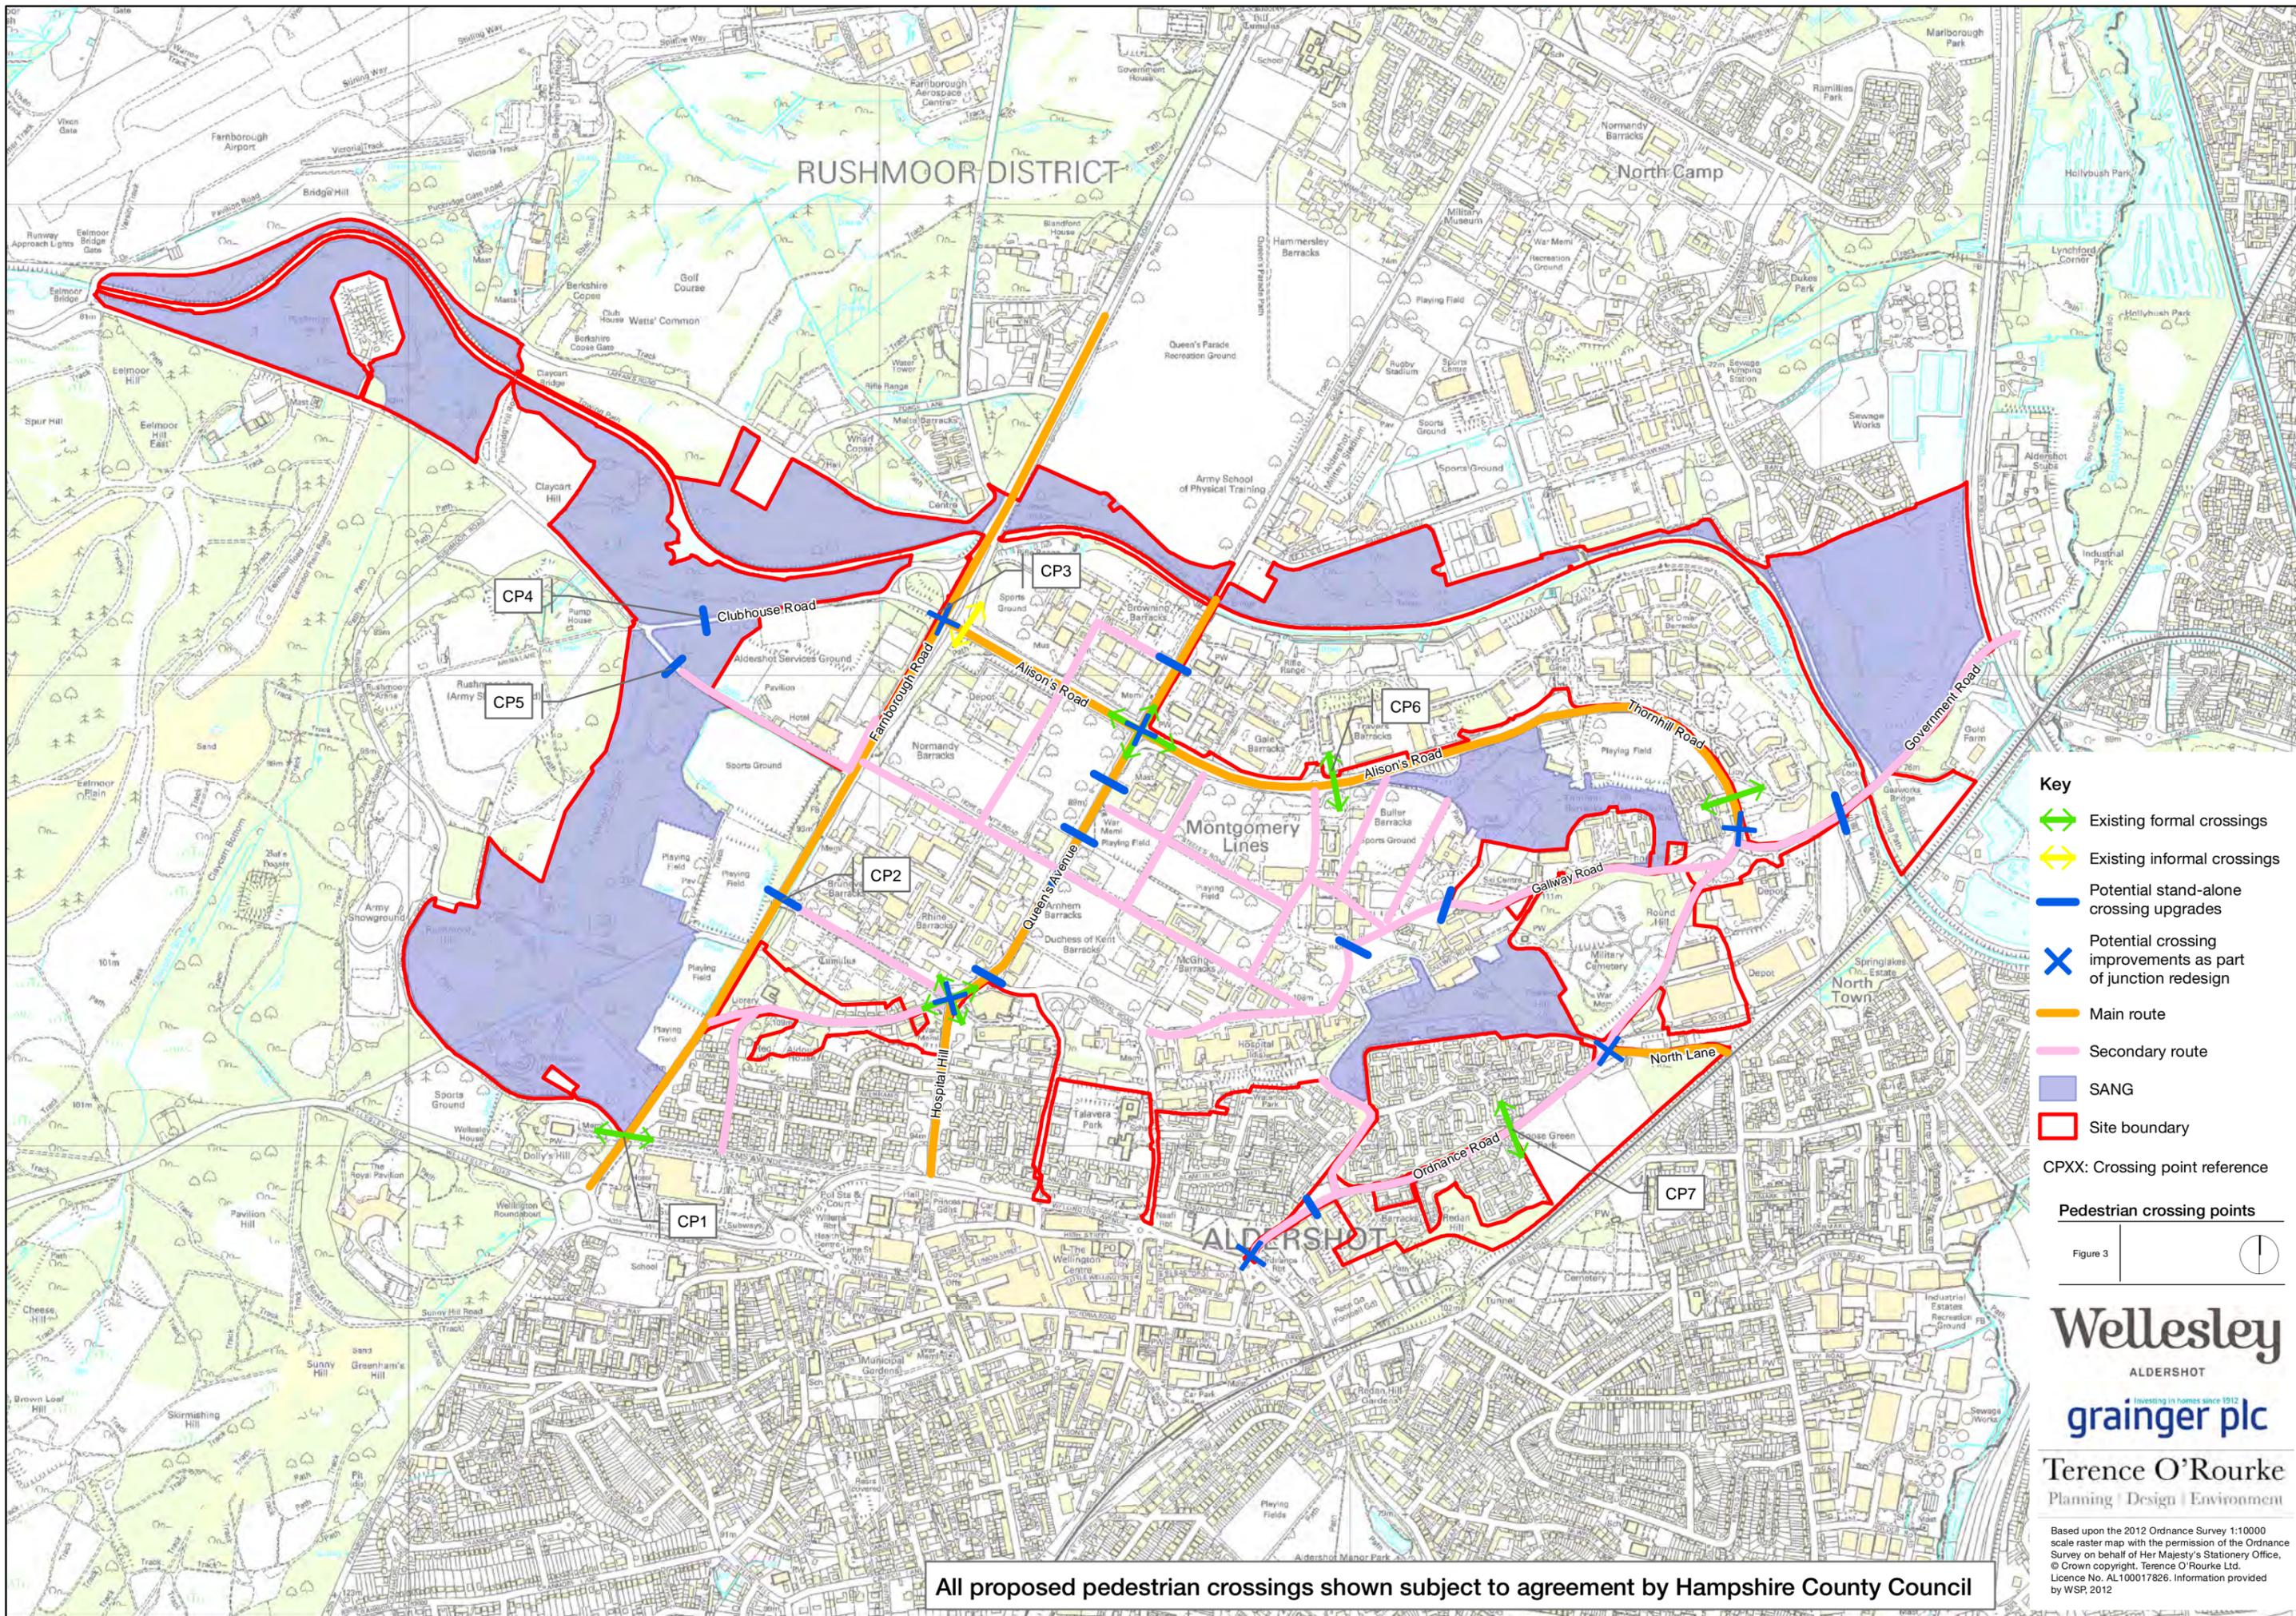

- Key**
- Existing formal crossings
  - Existing informal crossings
  - Potential stand-alone crossing upgrades
  - Potential crossing improvements as part of junction redesign
  - Main route
  - Secondary route
  - SANG
  - Site boundary
- CPXX: Crossing point reference

**Pedestrian crossing points**

Figure 3


**Wellesley**  
ALDERSHOT

Investing in homes since 1912  
**grainger plc**

**Terence O'Rourke**  
Planning | Design | Environment

Based upon the 2012 Ordnance Survey 1:10000 scale raster map with the permission of the Ordnance Survey on behalf of Her Majesty's Stationery Office, © Crown copyright. Terence O'Rourke Ltd. Licence No. AL100017826. Information provided by WSP, 2012

All proposed pedestrian crossings shown subject to agreement by Hampshire County Council

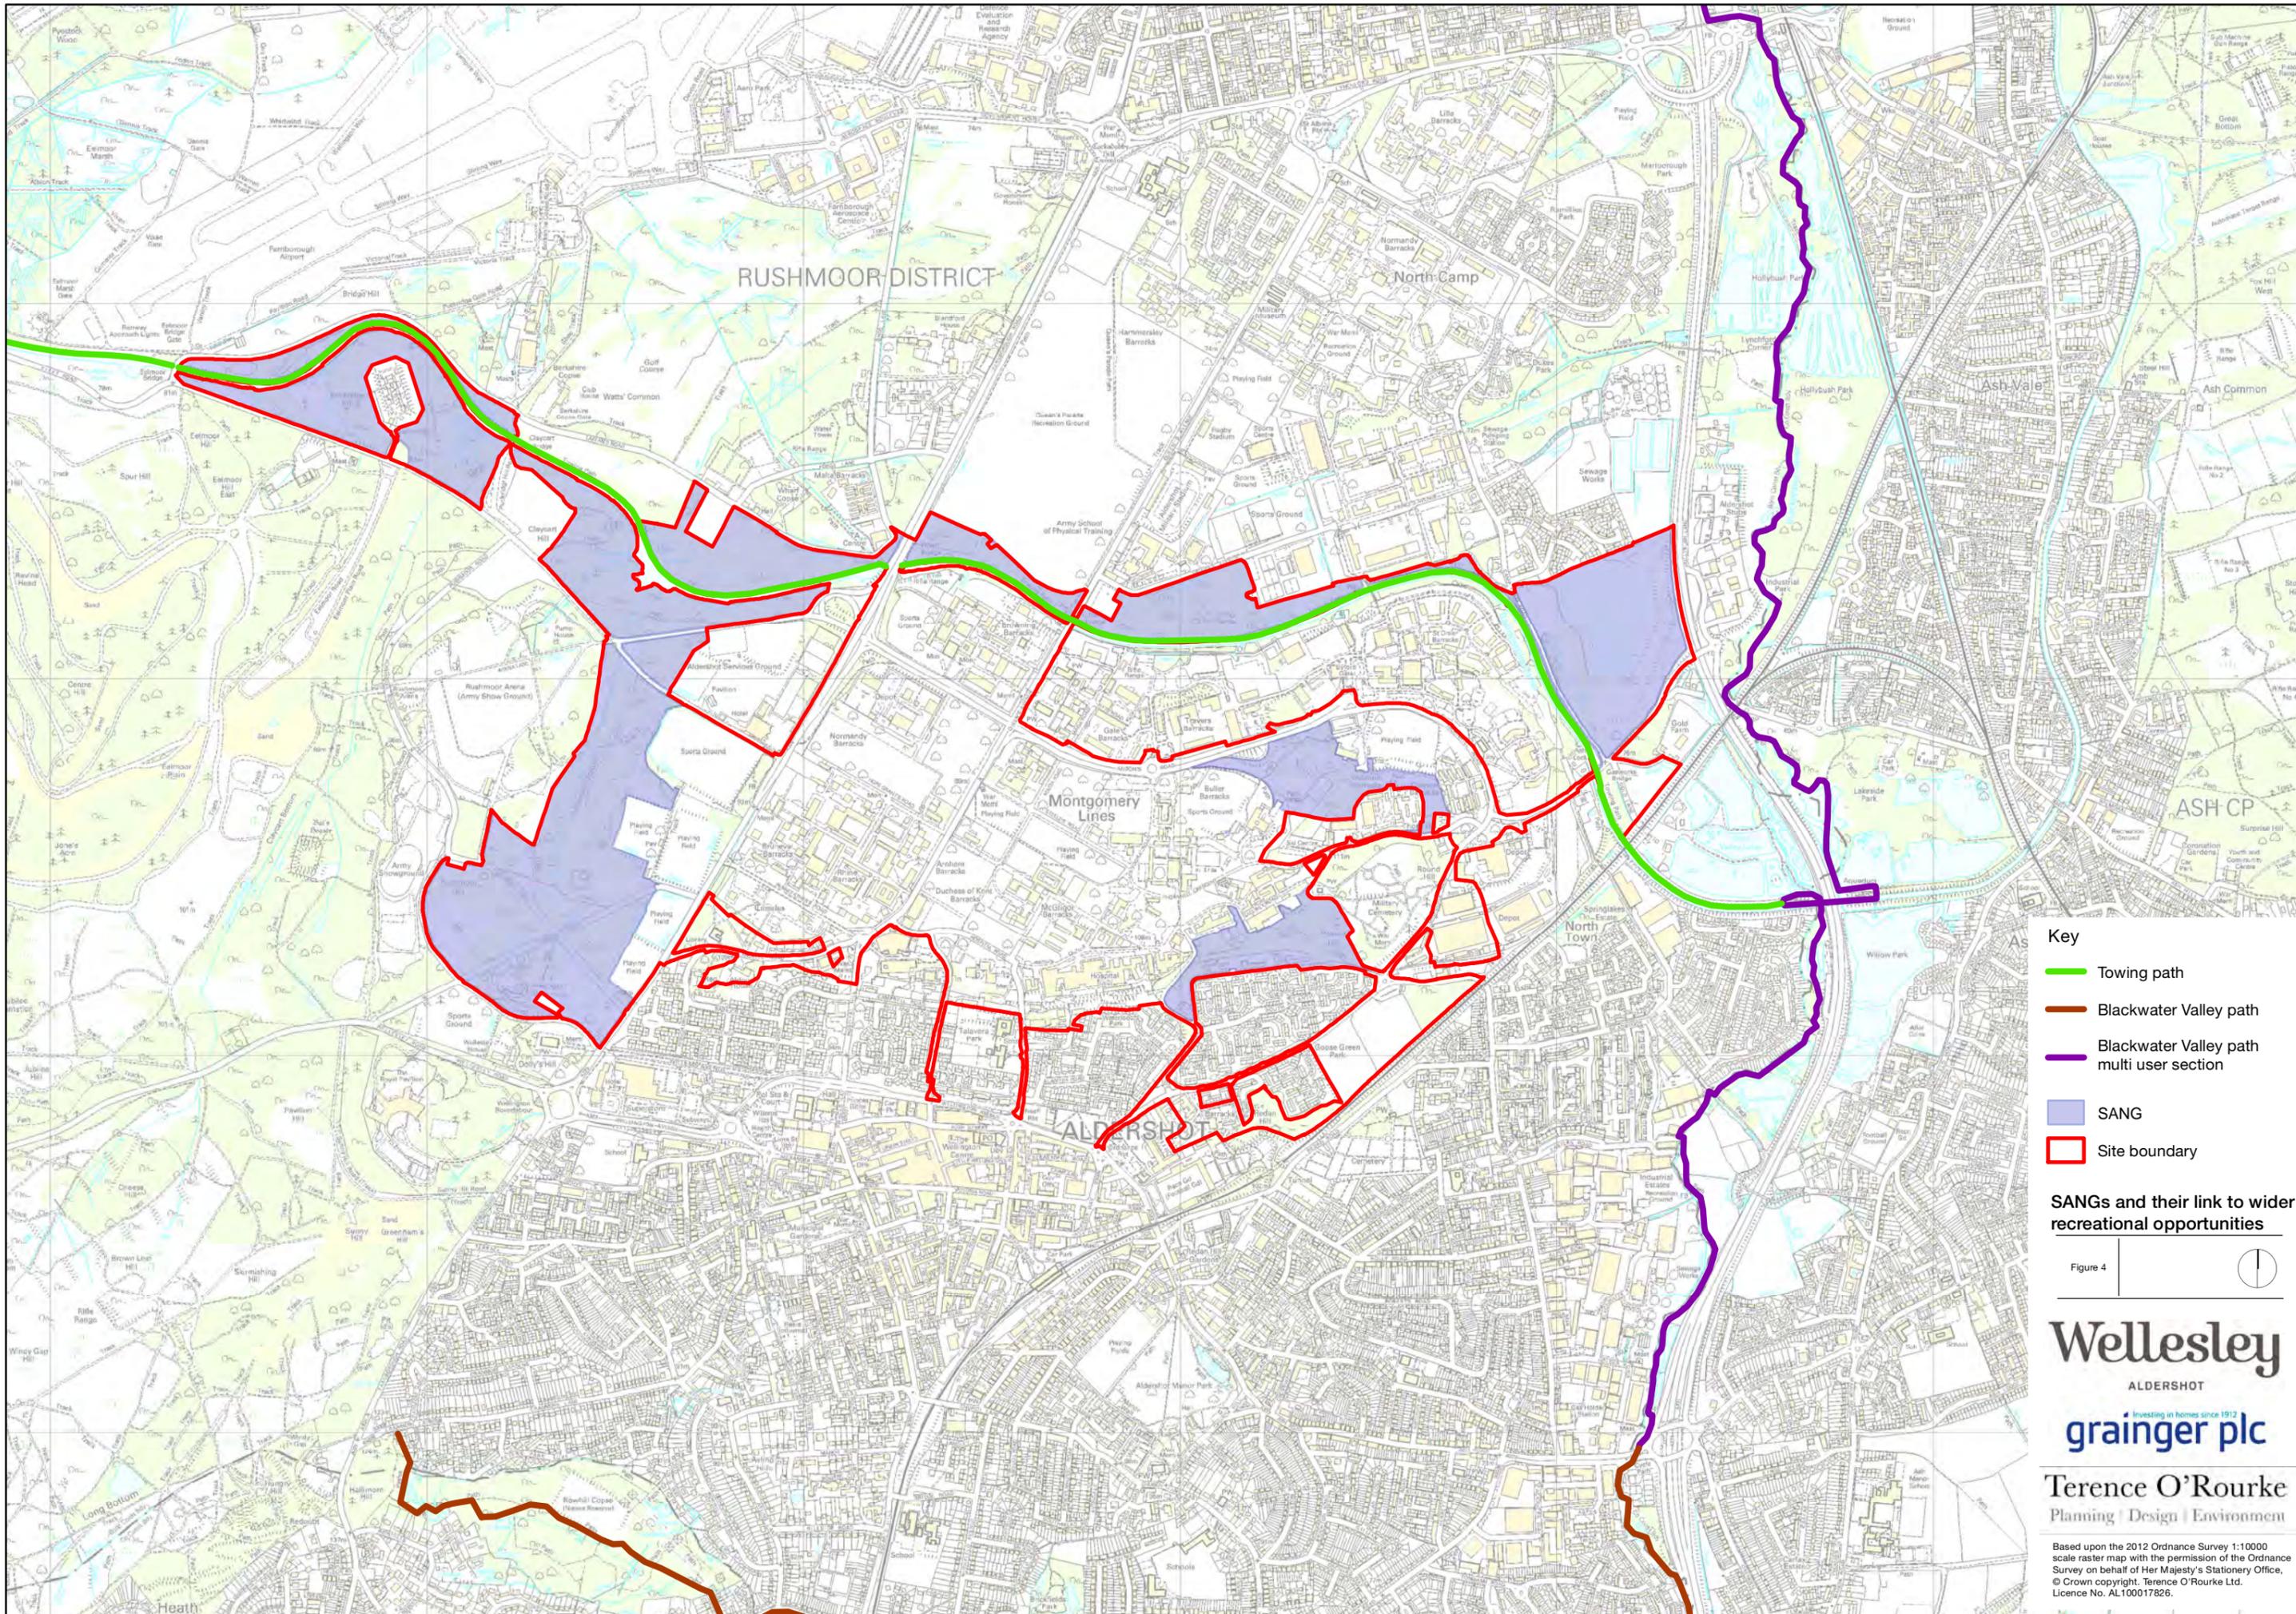

- Key**
- Towing path
  - Blackwater Valley path
  - Blackwater Valley path multi user section
  - SANG
  - Site boundary

**SANGs and their link to wider recreational opportunities**


Figure 4 ⊕

**Wellesley**  
ALDERSHOT

**grainger plc**  
Investing in homes since 1912

**Terence O'Rourke**  
Planning | Design | Environment

Based upon the 2012 Ordnance Survey 1:10000 scale raster map with the permission of the Ordnance Survey on behalf of Her Majesty's Stationery Office, © Crown copyright. Terence O'Rourke Ltd. Licence No. AL100017826.

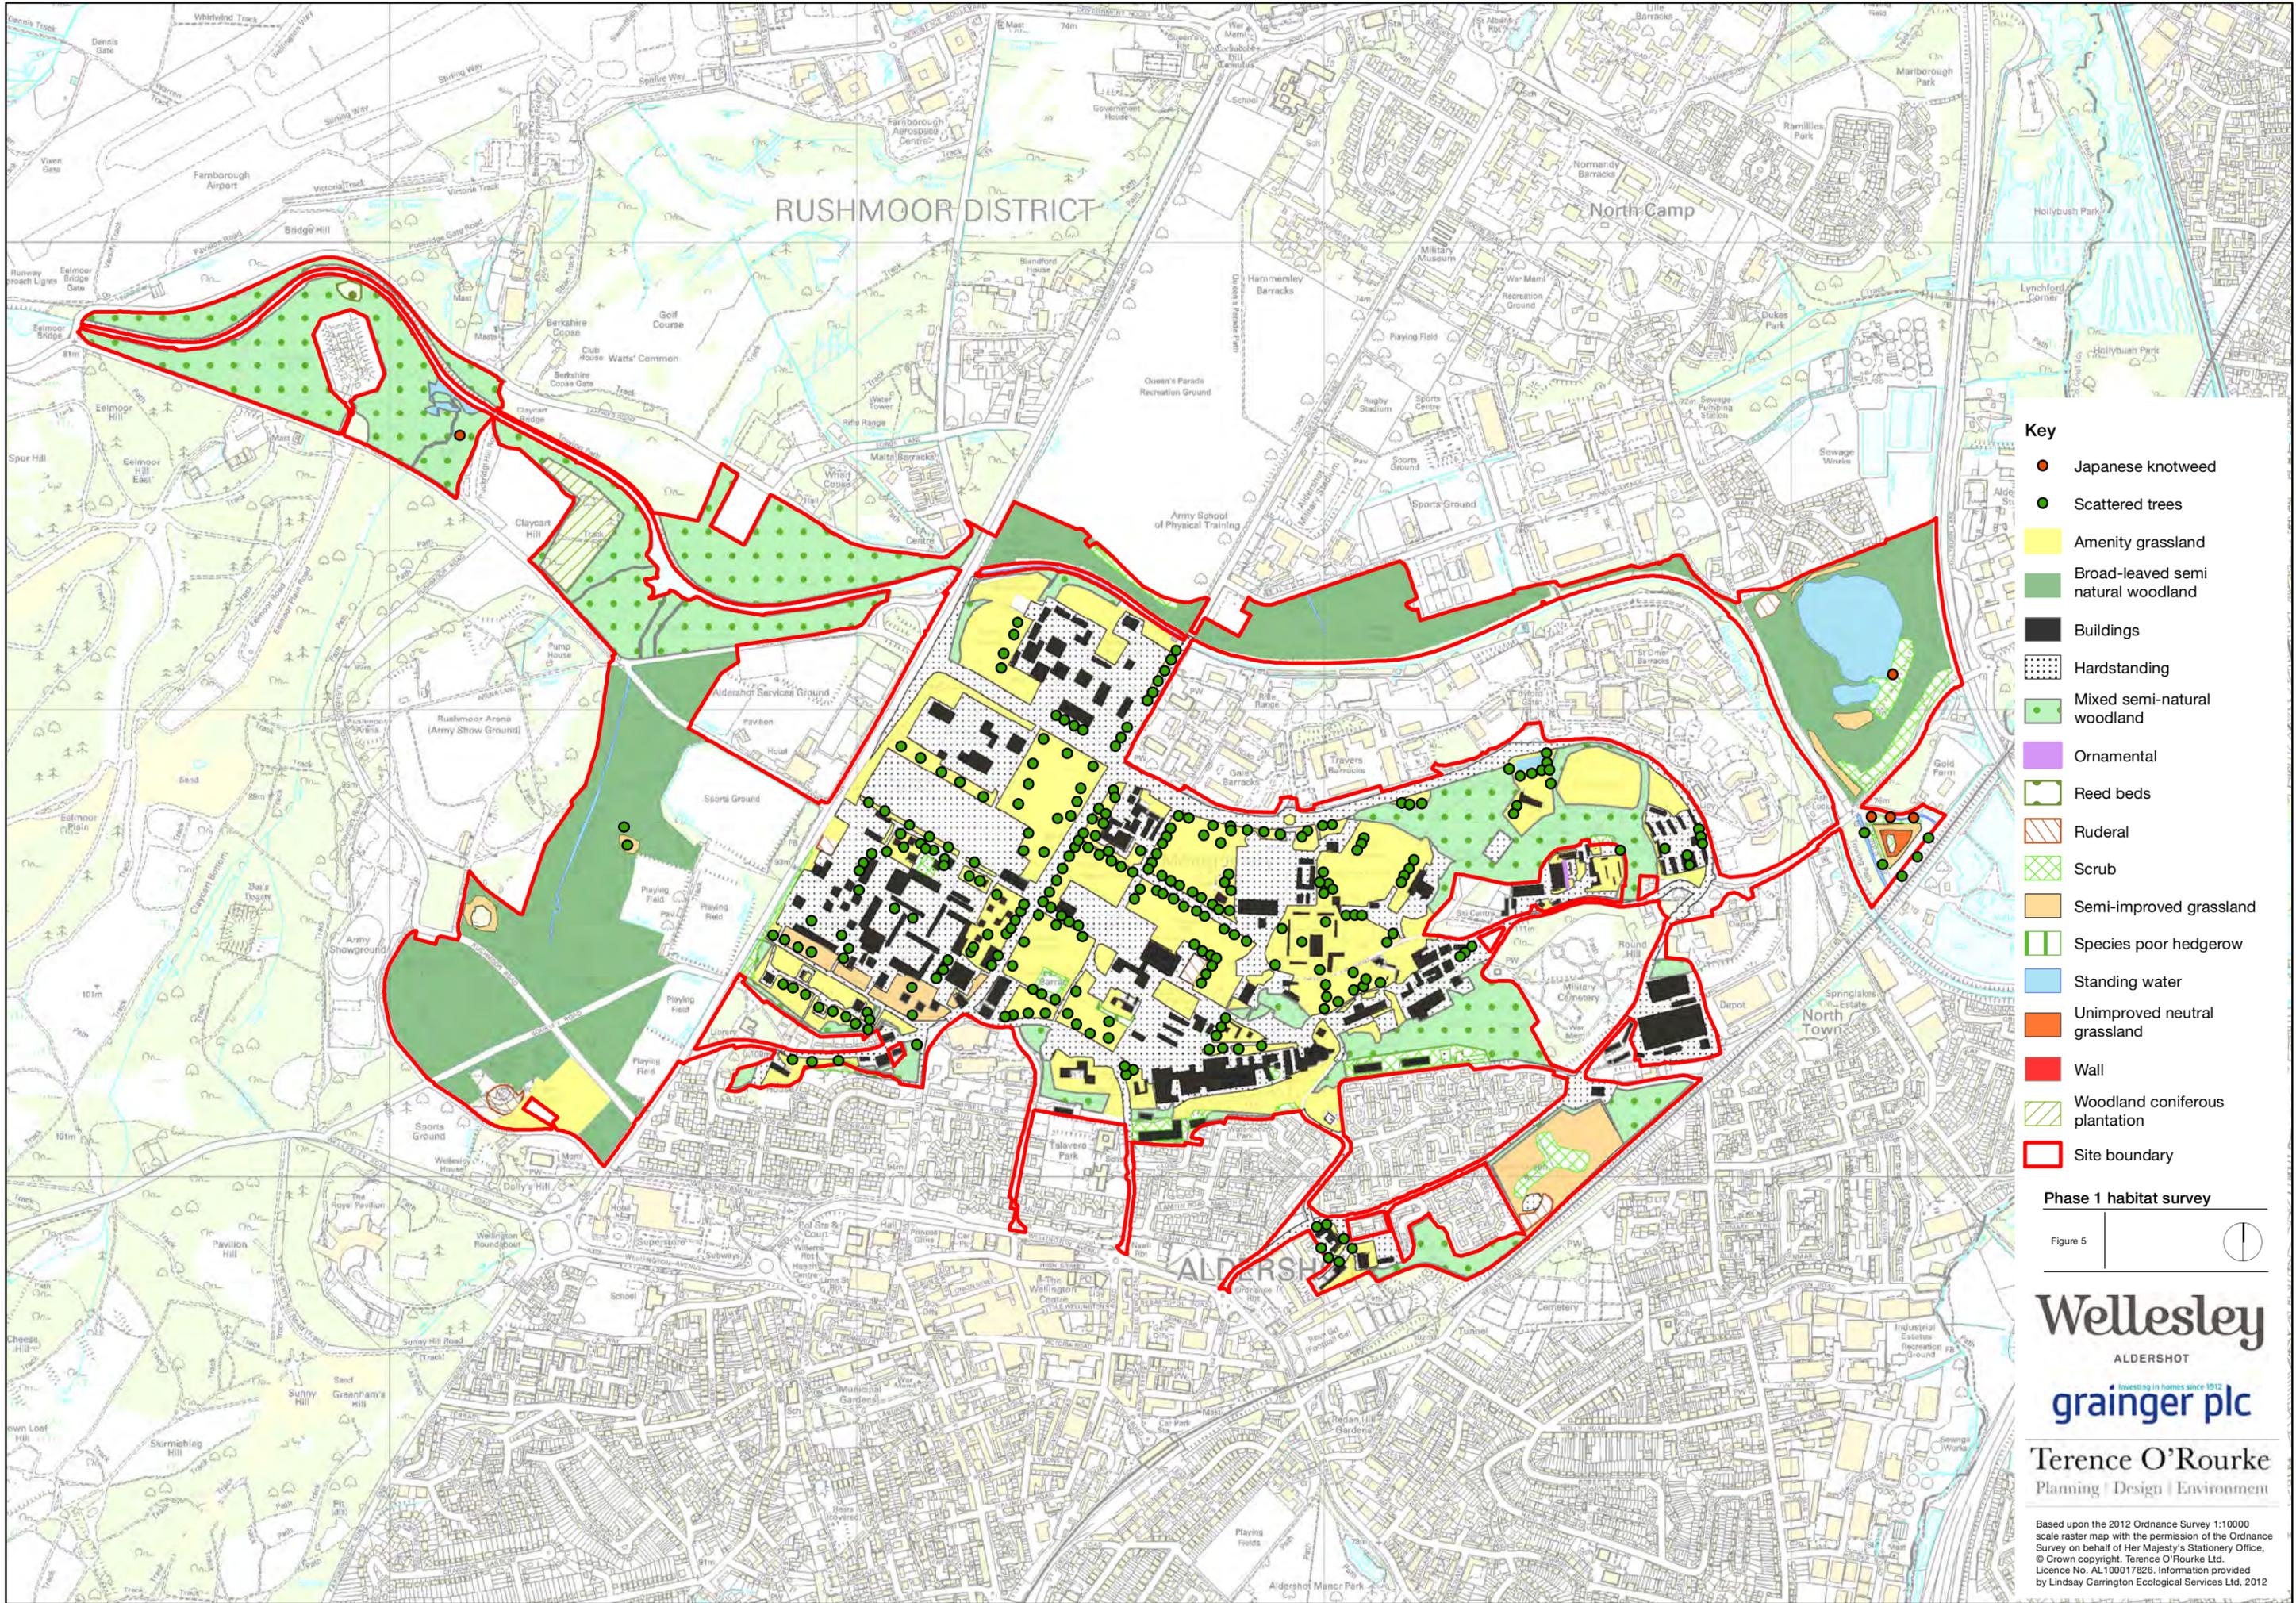

- Key**
- Japanese knotweed
  - Scattered trees
  - Amenity grassland
  - Broad-leaved semi natural woodland
  - Buildings
  - Hardstanding
  - Mixed semi-natural woodland
  - Ornamental
  - Reed beds
  - Ruderal
  - Scrub
  - Semi-improved grassland
  - Species poor hedgerow
  - Standing water
  - Unimproved neutral grassland
  - Wall
  - Woodland coniferous plantation
  - Site boundary

**Phase 1 habitat survey**

Figure 5 ⊙

**Wellesley**  
ALDERSHOT  
Investing in homes since 1912  
**grainger plc**

**Terence O'Rourke**  
Planning | Design | Environment

Based upon the 2012 Ordnance Survey 1:10000 scale raster map with the permission of the Ordnance Survey on behalf of Her Majesty's Stationery Office, © Crown copyright. Terence O'Rourke Ltd. Licence No. AL100017826. Information provided by Lindsay Carrington Ecological Services Ltd, 2012



'Security fence to tie new road barrier (see off-site measures) into existing security fence along western edge of SANG.'

Security fence with boundary signs reading "Restricted access to MoD land beyond"

Wheelchair accessible route

- SANG Boundary
- ① SANG 1 - Rushmoor Bottom
- ② SANG 2- Western Basingstoke Canal Loop 1
- ③ SANG 3 - Western Basingstoke Canal Loop 2
- ④ SANG 4 - Camp Farm Lake
- ⑤ SANG 5 - Ski Slope Woods
- ⑥ SANG 6 - Peaked Hill
- Improved Footpath Through Woodland
- Improved Footpath Alongside Canal
- Timber Plank Bridge
- P6 Improved Access Point
- △ Viewpoint Improvements - New Seating / Interpretation Interpretation Board
- Waymarker Post (1m high timber posts to guide routes using colored disc system)
- Finger Posts (3m high timber posts signing direction & destination)
- HI Habitat Improvements
- EIA 1 Environmental Improvement Area
- SCR1 SANG Car Park Improvement Area
- New Steps
- New Fence
- New Dog Proof Fence
- Remove Fence
- Maintain Fence
- Drainage Improvement
- Pathway Widening & Pedestrian Link
- Canal Bridge Lighting & Signage
- Dog Bin
- Screening Proposals
- Picnic Tables
- Formal Pedestrian Road Crossings
- No Parking
- Double Yellow lines
- Locked barriers to close road to Vehicular Traffic
- Security fence & signs reading "Restricted access to MoD land beyond"

**Wellesley SANG: Rushmoor Bottom**

Figure 6



**Wellesley**  
ALDERSHOT  
Investing in homes since 1912  
**grainger plc**

**Terence O'Rourke**  
Planning | Design | Environment

Plan provided by Capita Symonds  
Ordnance Survey © Crown copyright. Capita Symonds  
Licence No. 100025905



### SCP1 Legend

-  Shrub & Hedgerow Planting
-  Rolled Type 1 Surfacing
-  Proposed Tree
-  Existing Tree

Wellesley SANG: Rushmoor  
Bottom car park


Figure 7



**Wellesley**  
ALDERSHOT  
Investing in homes since 1912  
**grainger plc**

**Terence O'Rourke**  
Planning | Design | Environment

Plan provided by Capita Symonds  
Ordnance Survey © Crown  
copyright. Capita Symonds  
Licence No. 100025905

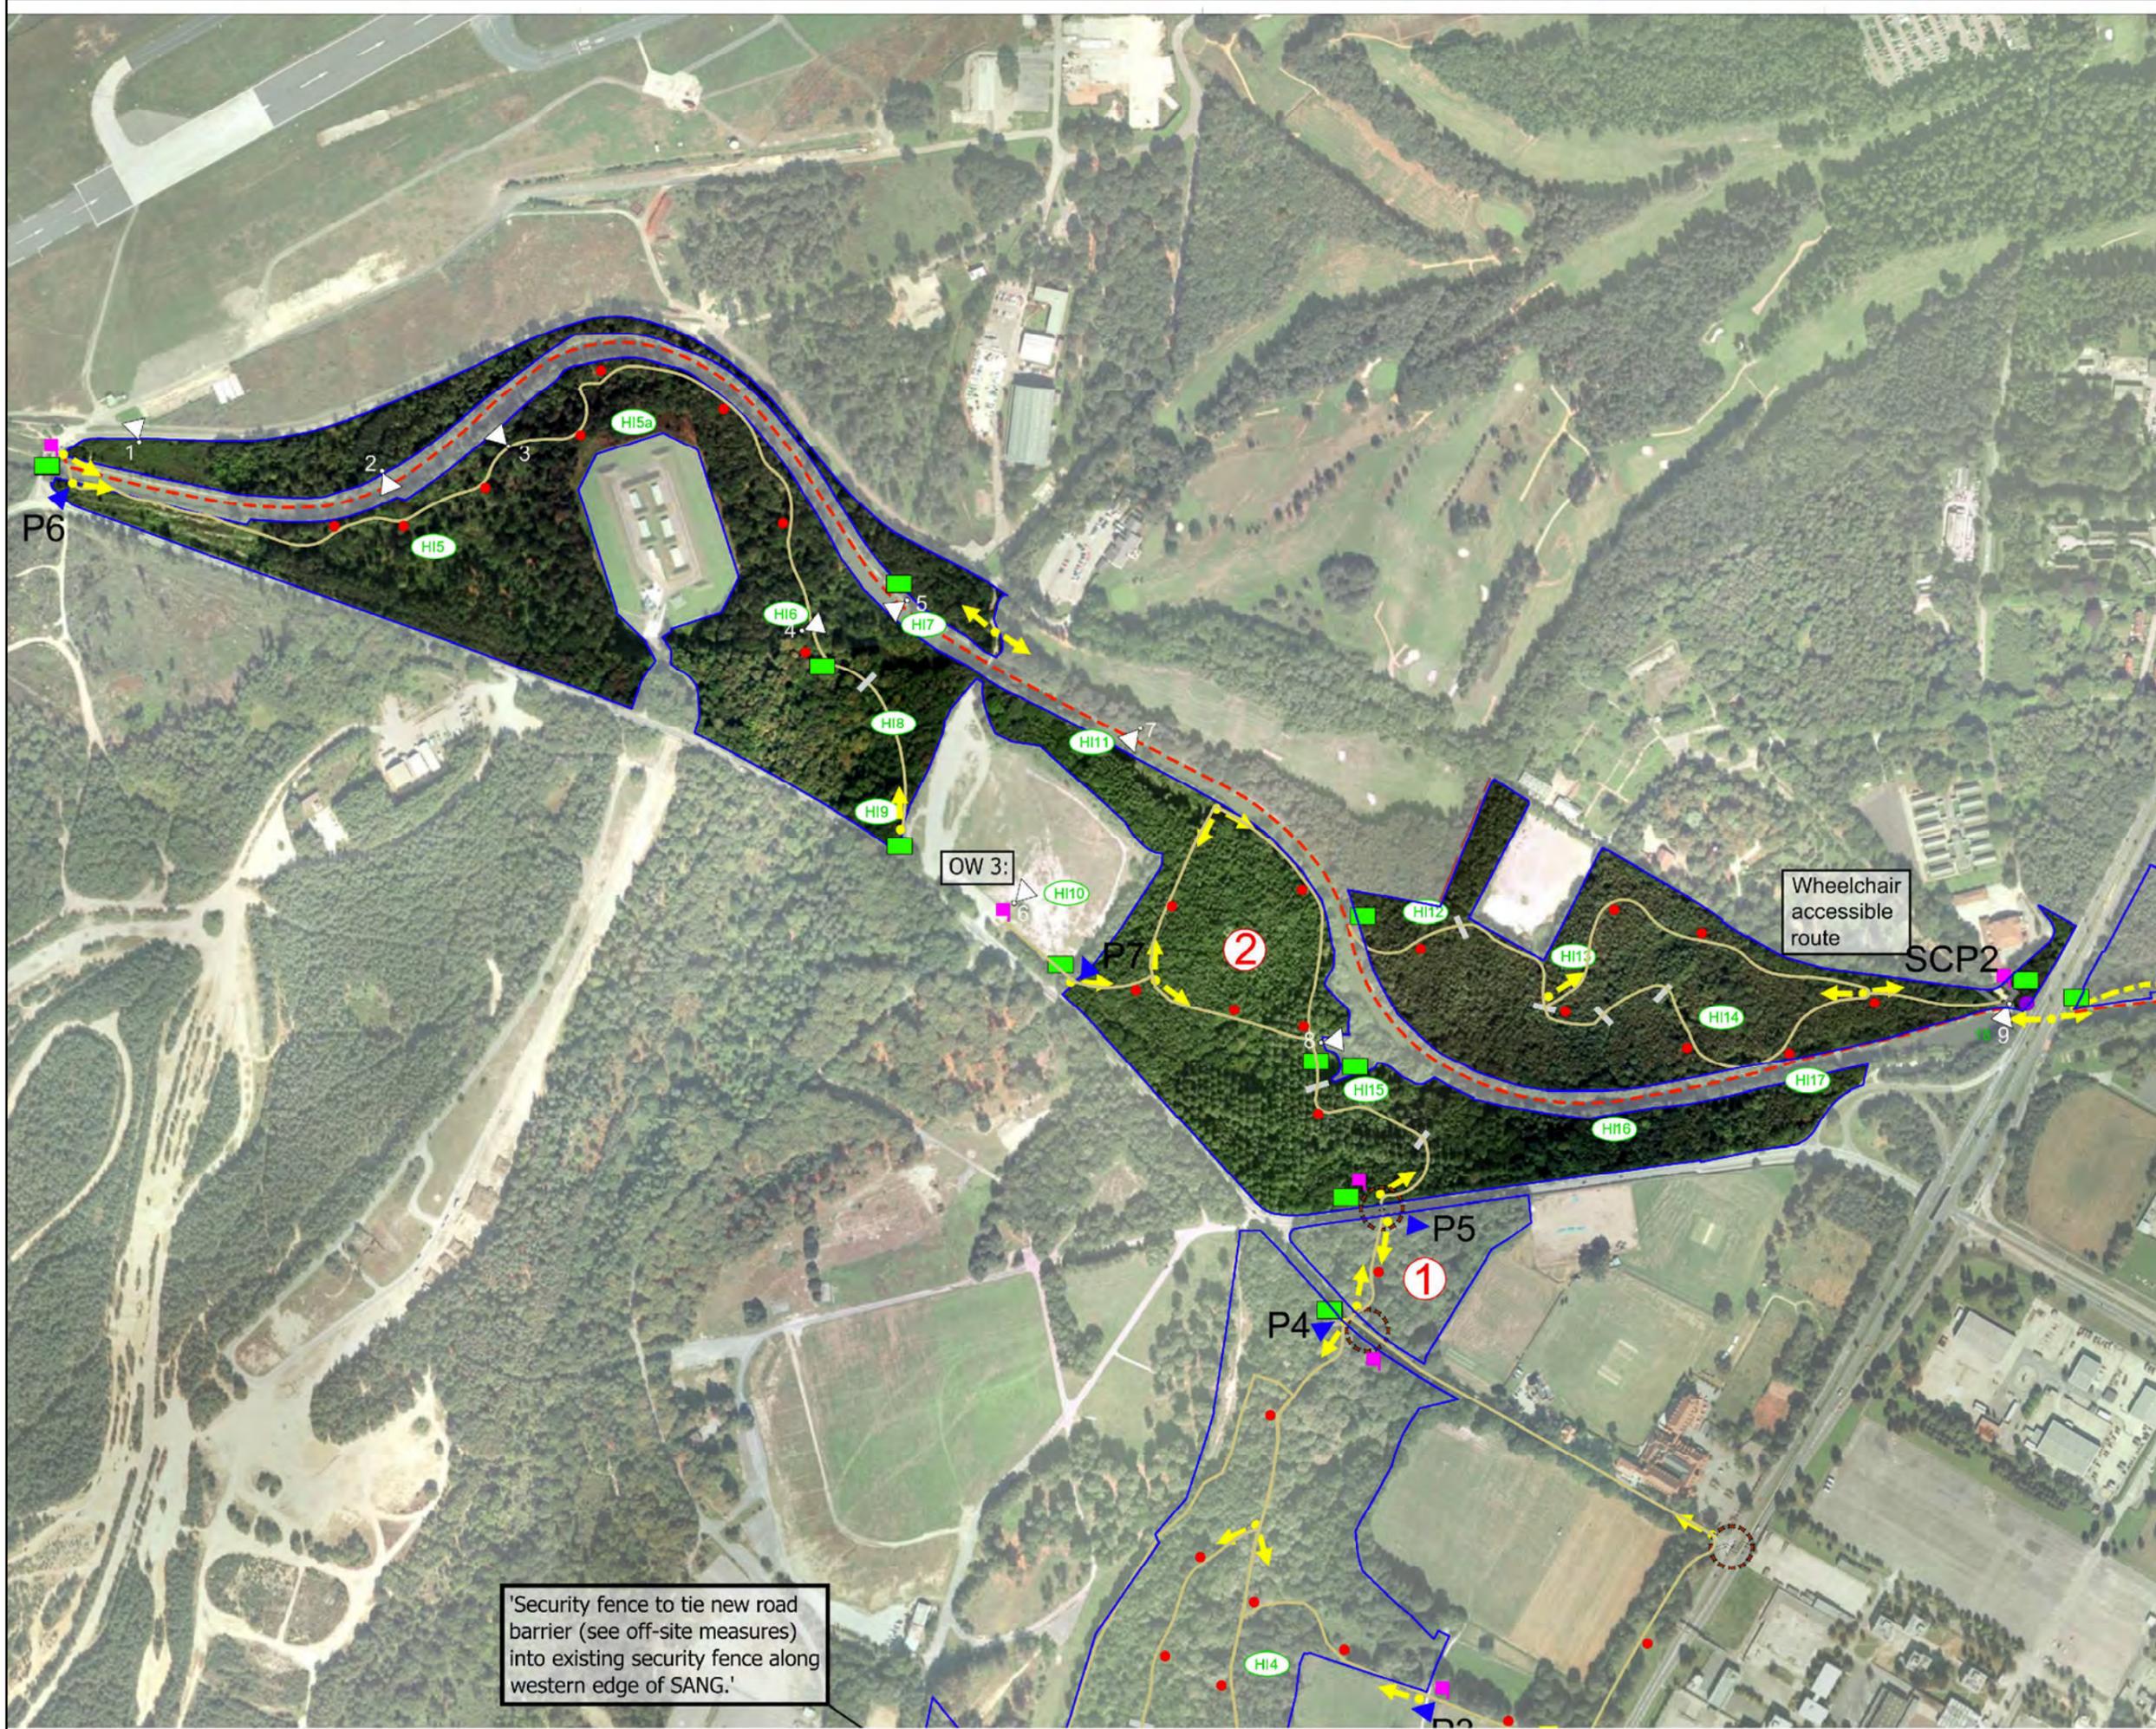

- SANG Boundary
- SANG 1 - Rushmoor Bottom
- SANG 2- Western Basingstoke Canal Loop 1
- SANG 3 - Western Basingstoke Canal Loop 2
- SANG 4 - Camp Farm Lake
- SANG 5 - Ski Slope Woods
- SANG 6 - Peaked Hill
- Improved Footpath Through Woodland
- Improved Footpath Alongside Canal
- Timber Plank Bridge
- Improved Access Point
- Viewpoint Improvements - New Seating / Interpretation
- Interpretation Board
- Waymarker Post (1m high timber posts to guide routes using colored disc system)
- Finger Posts (3m high timber posts signing direction & destination)
- Habitat Improvements
- EIA 1 Environmental Improvement Area
- SCR1 SANG Car Park Improvement Area
- New Steps
- New Fence
- New Dog Proof Fence
- Remove Fence
- Maintain Fence
- Drainage Improvement
- Pathway Widening & Pedestrian Link
- Canal Bridge Lighting & Signage
- Dog Bin
- Screening Proposals
- Picnic Tables
- Formal Pedestrian Road Crossings
- No Parking
- Double Yellow lines
- Locked barriers to close road to Vehicular Traffic
- Security fence & signs reading "Restricted access to MoD land beyond"

**Wellesley SANG: Western Basingstoke Loop 1**

Figure 8



**Wellesley**  
ALDERSHOT  
Investing in homes since 1912  
**grainger plc**

**Terence O'Rourke**  
Planning | Design | Environment

Plan provided by Capita Symonds  
Ordnance Survey © Crown  
copyright. Capita Symonds  
Licence No. 100025905

'Security fence to tie new road barrier (see off-site measures) into existing security fence along western edge of SANG.'



### SCP3 Legend

-  Rolled Type 1 Surfacing
-  Gravel Surfacing
-  Existing Tree


Wellesley SANG: car park at eastern end of Western Basingstoke Loop 1

Figure 9 



Terence O'Rourke  
Planning | Design | Environment

Plan provided by Capita Symonds  
Ordnance Survey © Crown  
copyright. Capita Symonds  
Licence No. 100025905

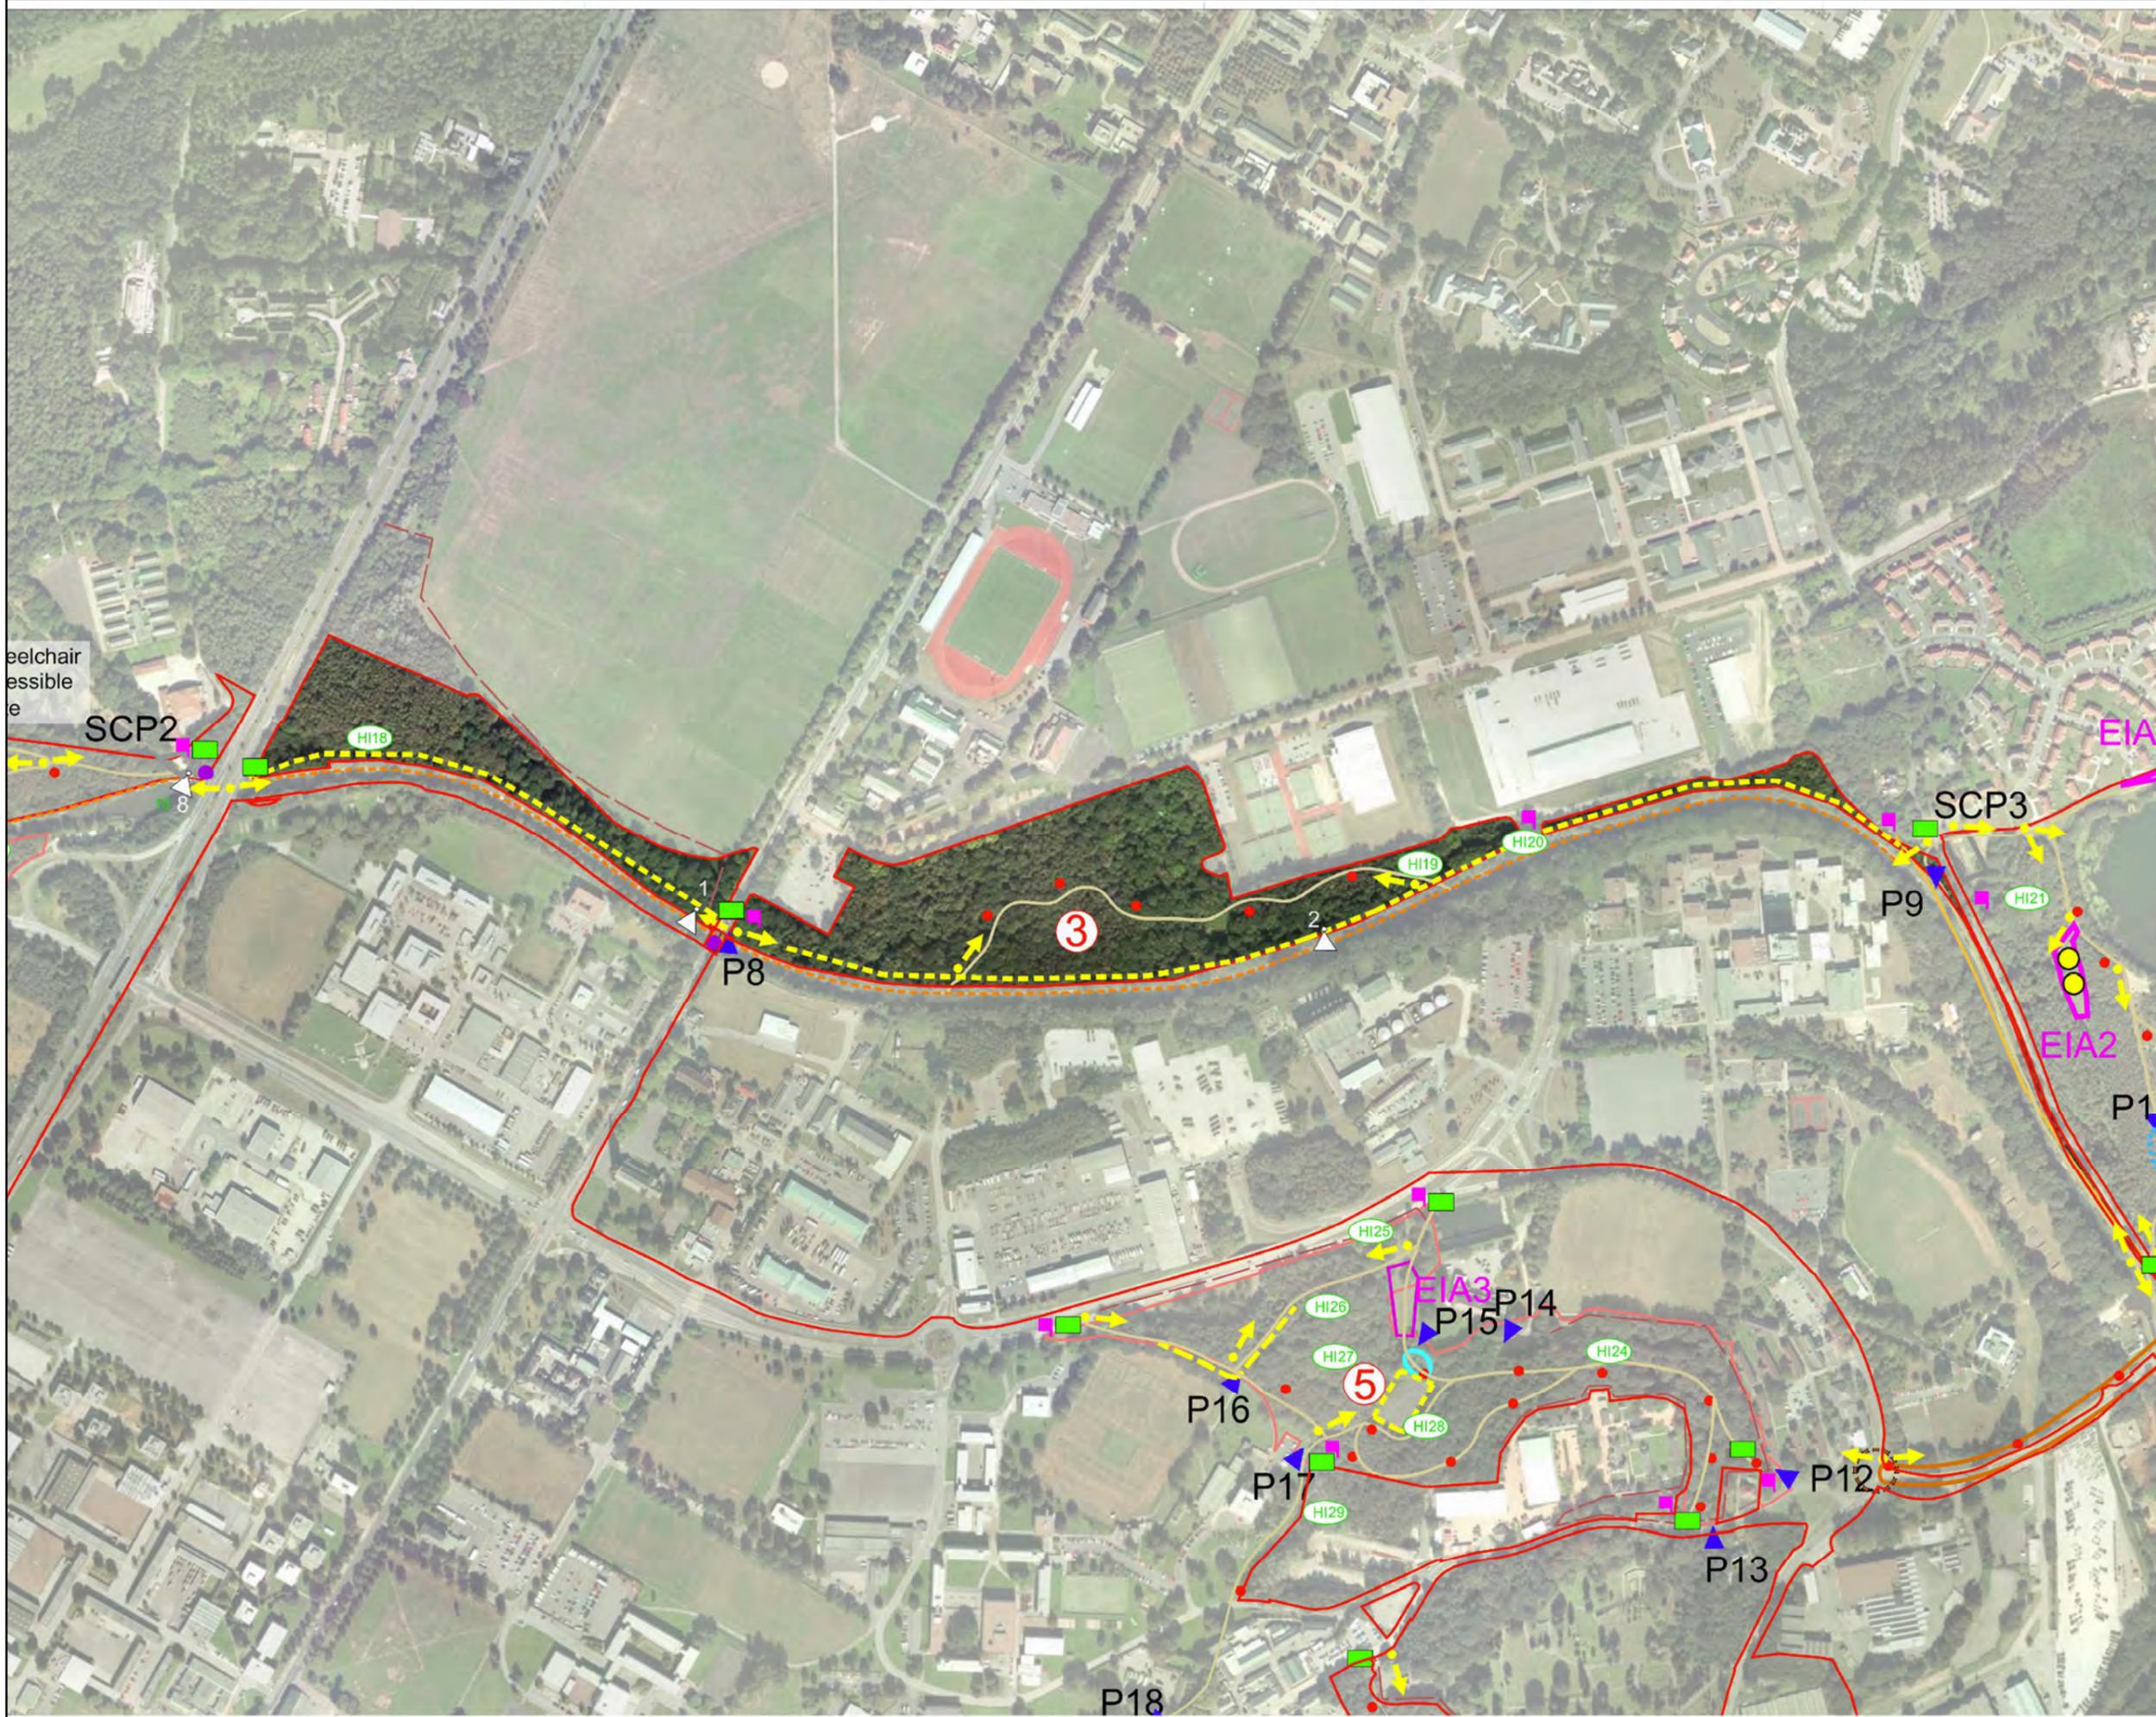

- Site Boundary
- 1 SANG 1 - Rushmoor Bottom
- 2 SANG 2 - Western Basingstoke Canal Loop 1
- 3 SANG 3 - Western Basingstoke Canal Loop 2
- 4 SANG 4 - Camp Farm Lake
- 5 SANG 5 - Ski Slope Woods
- 6 SANG 6 - Peaked Hill
- Improved Footpath Through Woodland
- Improved Footpath Alongside Canal
- Timber Plank Bridge
- P6 Improved Access Point
- ▲ Viewpoint Improvements - New Seating / Interpretation Interpretation Board
- Waymarker Post (1m high timber posts to guide routes using colored disc system)
- ▶ Finger Posts (3m high timber posts signing direction & destination)
- Habitat Improvements
- Environmental Improvement Area
- SANG Car Park Improvement Area
- New Stops
- New Fence
- Remove Fence
- Maintain Fence
- Drainage Improvement
- Pathway Widening & Pedestrian Link
- Canal Bridge Lighting & Signage
- Dog Bin
- Screening Proposals
- Picnic Tables
- Formal Pedestrian Road Crossings
- No Parking
- Double Yellow lines
- Locked barriers to close road to Vehicular Traffic

Wellesley SANG: Western Basingstoke Loop 2

Figure 10




**Wellesley**  
ALDERSHOT

Investing in homes since 1912  
**grainger plc**

**Terence O'Rourke**  
Planning | Design | Environment

Plan provided by Capita Symonds  
Ordnance Survey © Crown  
copyright. Capita Symonds  
Licence No. 100025905

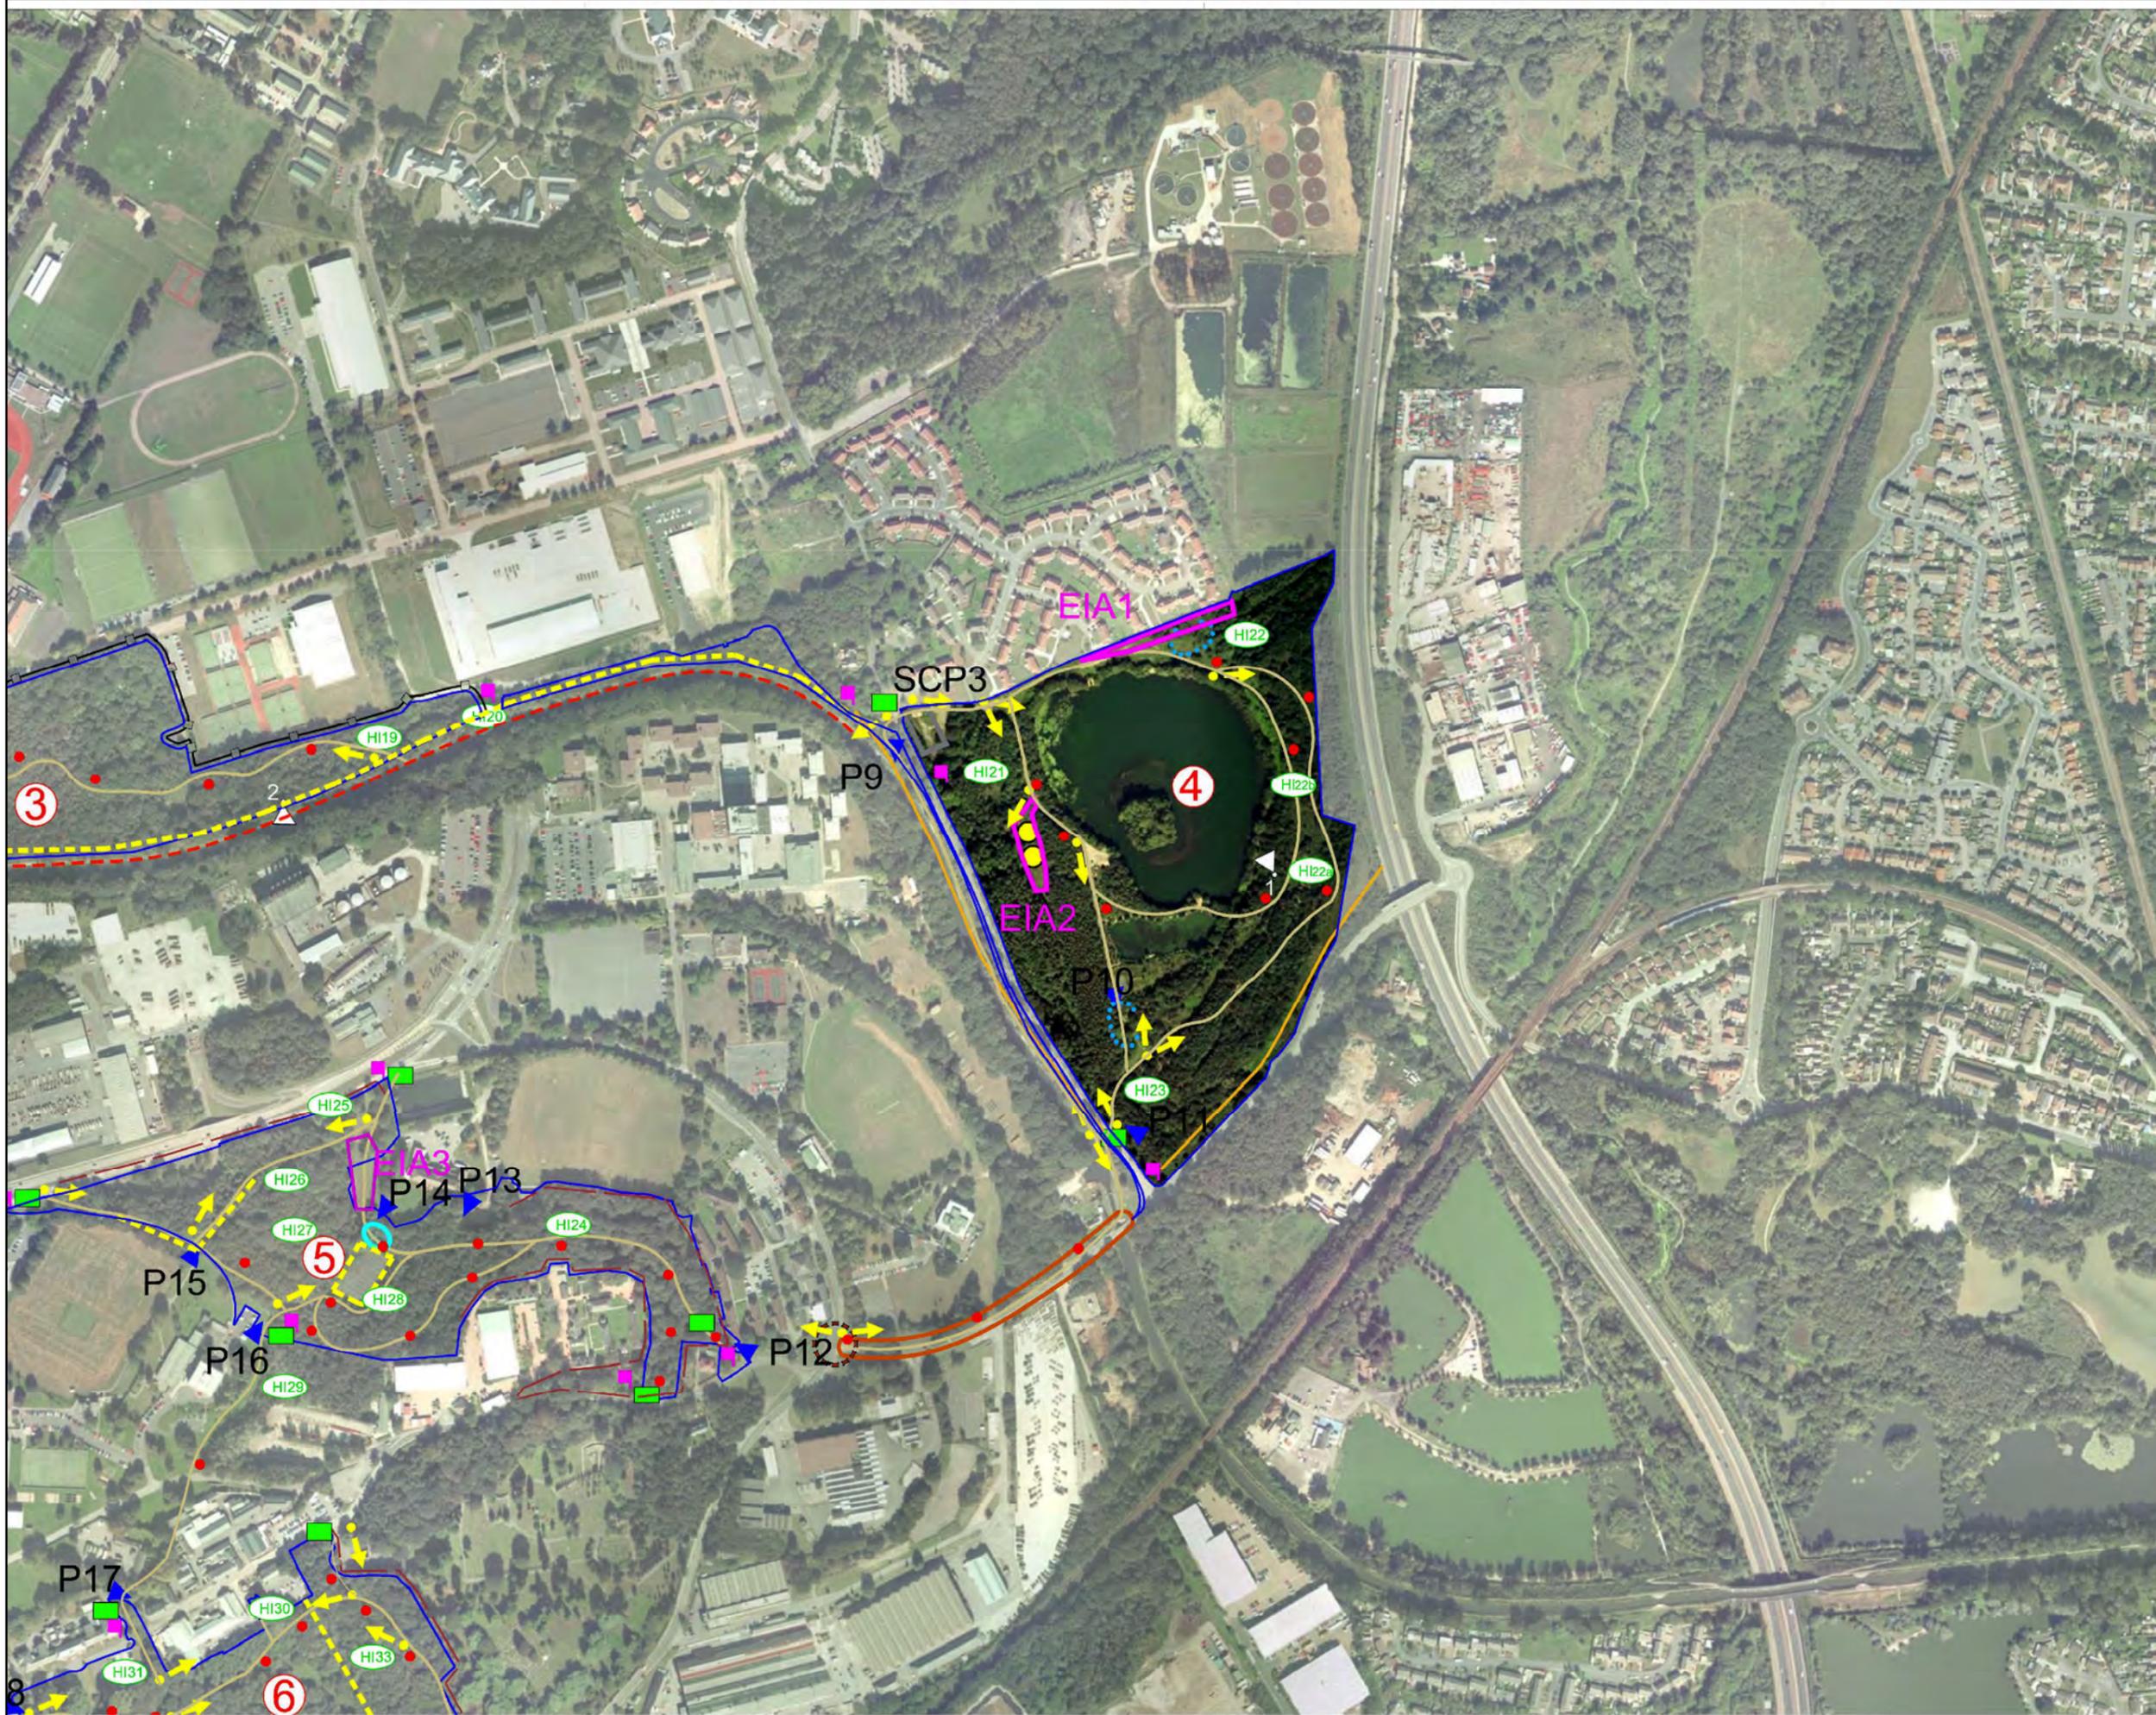

- SANG Boundary
- SANG 1 - Rushmoor Bottom
- SANG 2 - Western Basingstoke Canal Loop 1
- SANG 3 - Western Basingstoke Canal Loop 2
- SANG 4 - Camp Farm Lake
- SANG 5 - Ski Slope Woods
- SANG 6 - Peaked Hill
- Improved Footpath Through Woodland
- Improved Footpath Alongside Canal
- Timber Plank Bridge
- Improved Access Point
- Viewpoint Improvements - New Seating / Interpretation Interpretation Board
- Waymarker Post (1m high timber posts to guide routes using colored disc system)
- Finger Posts (3m high timber posts signing direction & destination)
- Habitat Improvements
- Environmental Improvement Area
- SANG Car Park Improvement Area
- New Stops
- New Fence
- New Dog Proof Fence
- Remove Fence
- Maintain Fence
- Drainage Improvement
- Pathway Widening & Pedestrian Link
- Canal Bridge Lighting & Signage
- Dog Bin
- Screening Proposals
- Picnic Tables
- Formal Pedestrian Road Crossings
- No Parking
- Double Yellow lines
- Locked barriers to close road to Vehicular Traffic
- Security fence & signs reading "Restricted access to Mt"

Wellesley SANG: Camp Farm Lake


Figure 11



**Wellesley**  
ALDERSHOT  
Investing in homes since 1912  
**grainger plc**

**Terence O'Rourke**  
Planning | Design | Environment

Plan provided by Capita Symonds  
Ordnance Survey © Crown  
copyright. Capita Symonds  
Licence No. 100025905

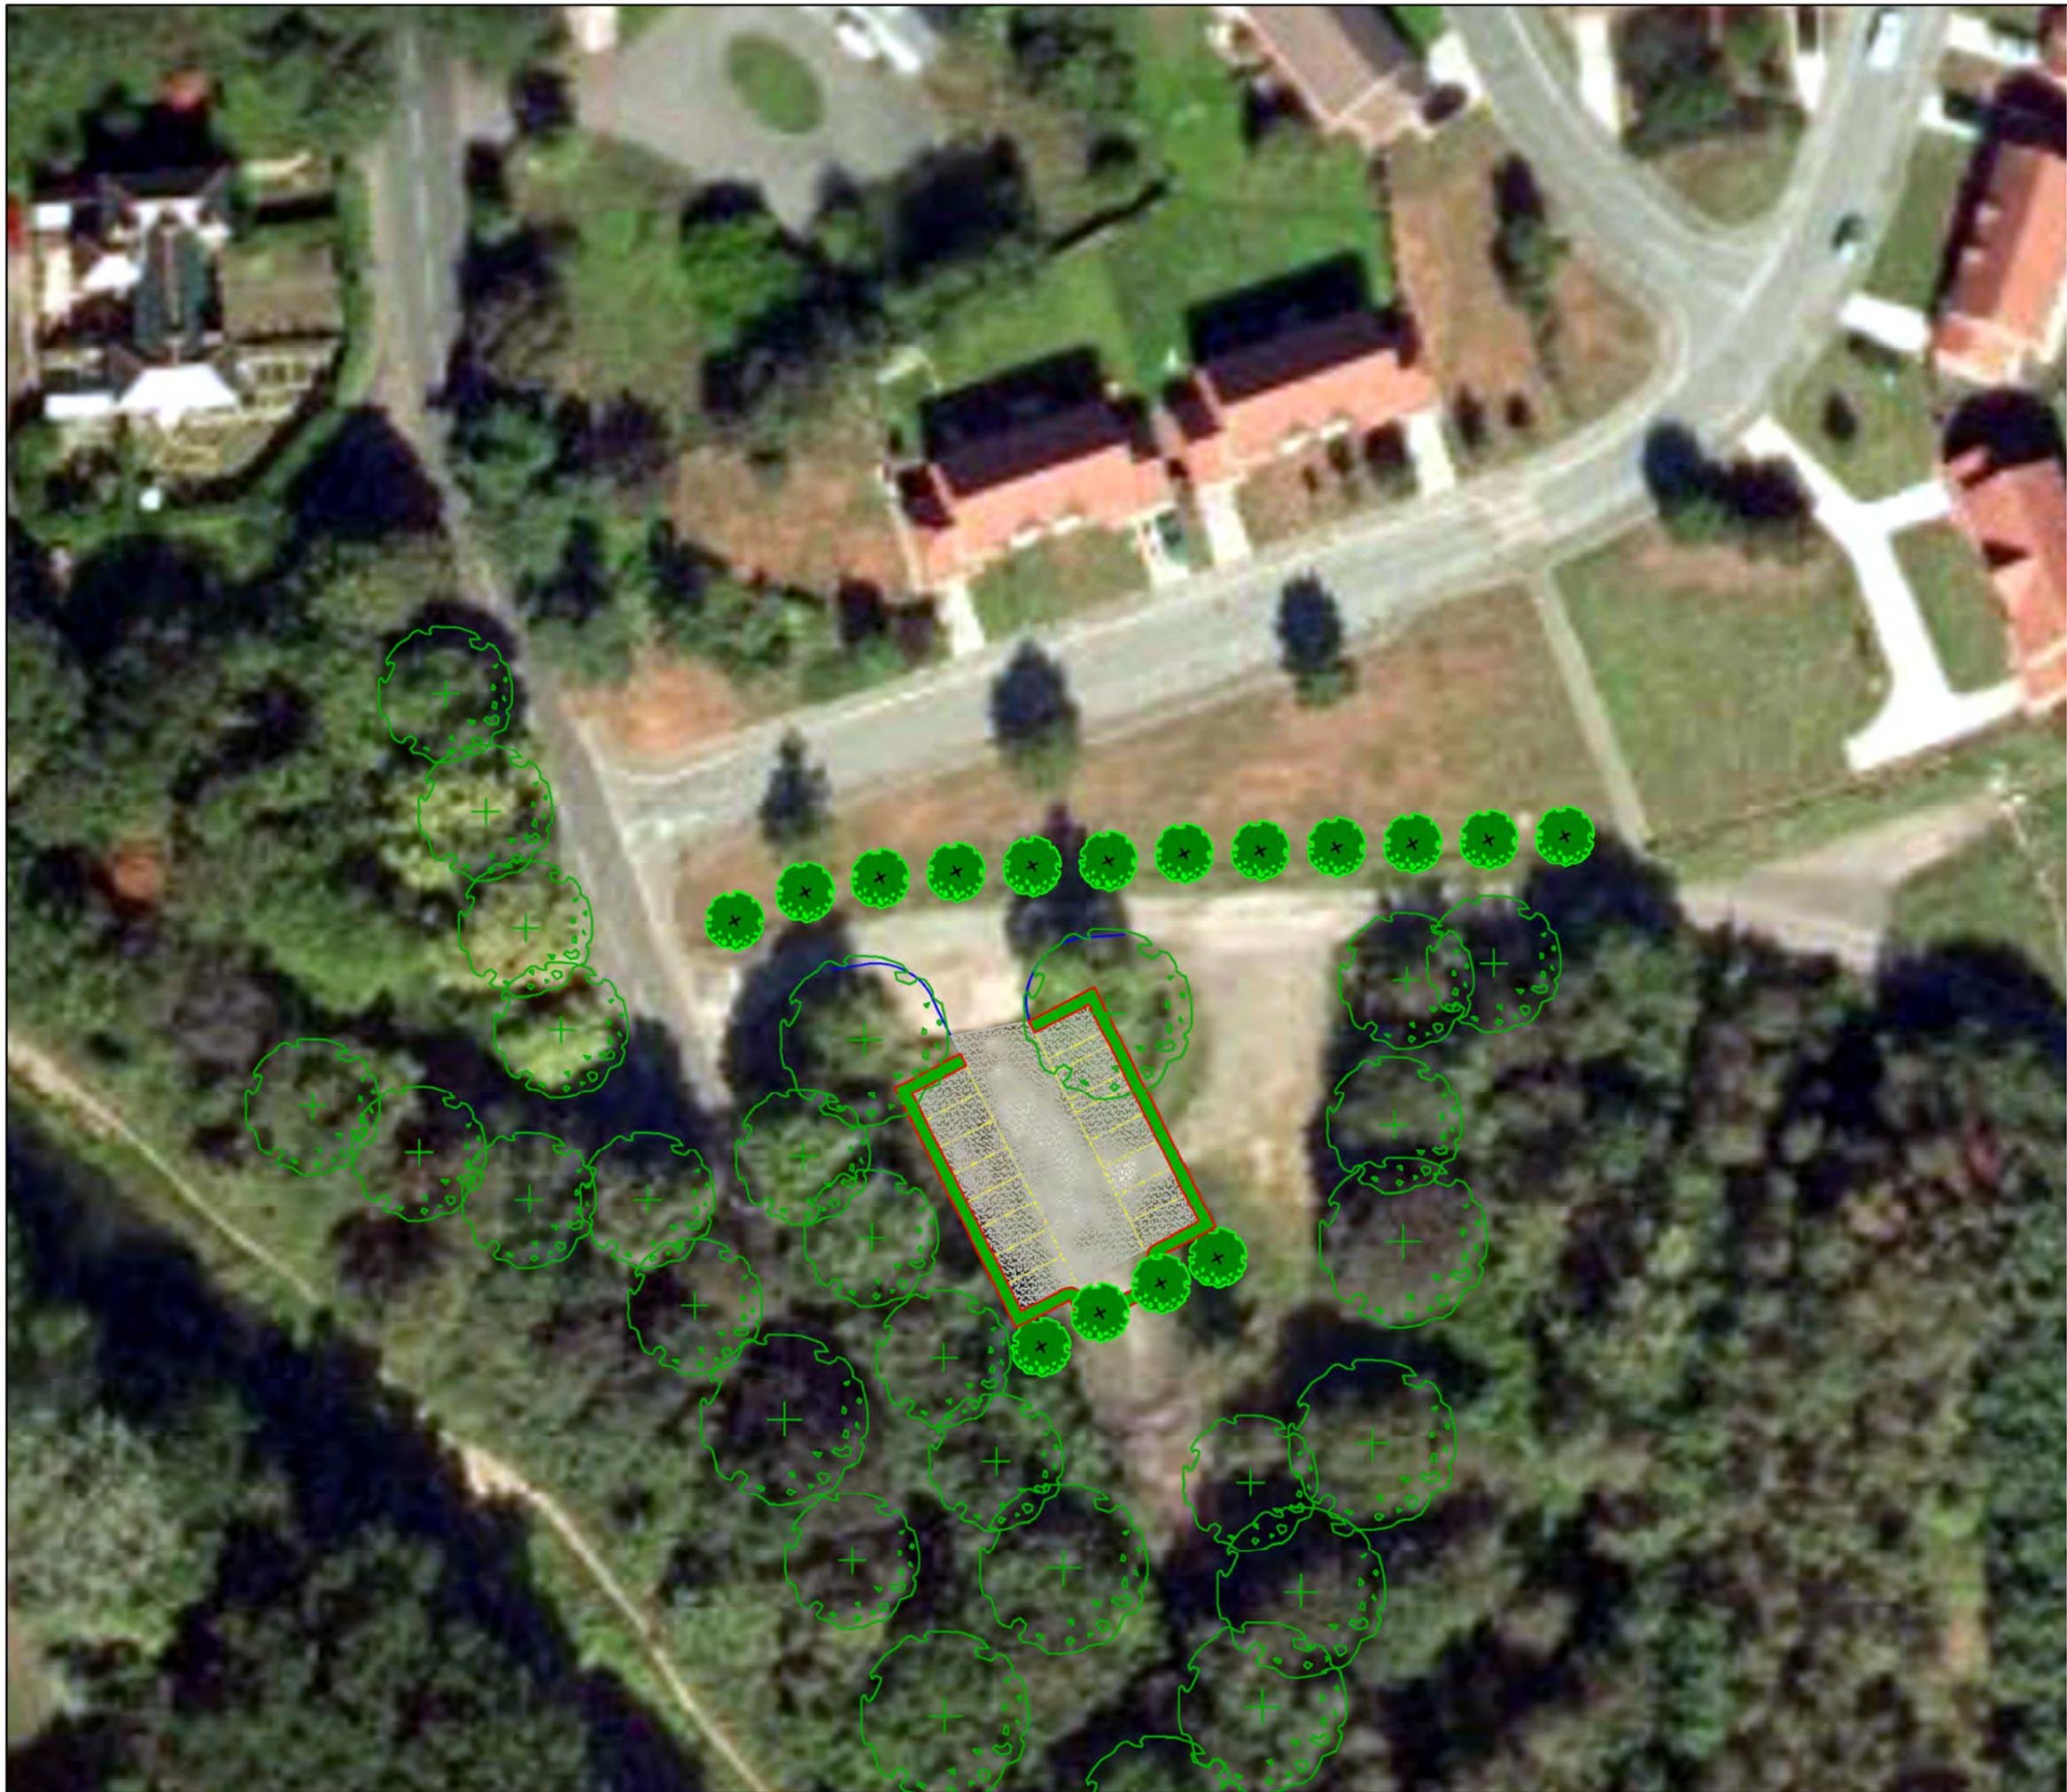

### SCP4 Legend

-  Shrub & Hedgerow Planting
-  Rolled Type 1 Surfacing
-  Proposed Tree
-  Existing Tree

Wellesley SANG: Camp Farm Lake car park

Figure 12




**Wellesley**  
ALDRSHOT

Investing in homes since 1912  
**grainger plc**

**Terence O'Rourke**  
Planning | Design | Environment

Plan provided by Capita Symonds  
Ordnance Survey © Crown  
copyright. Capita Symonds  
Licence No. 100025905



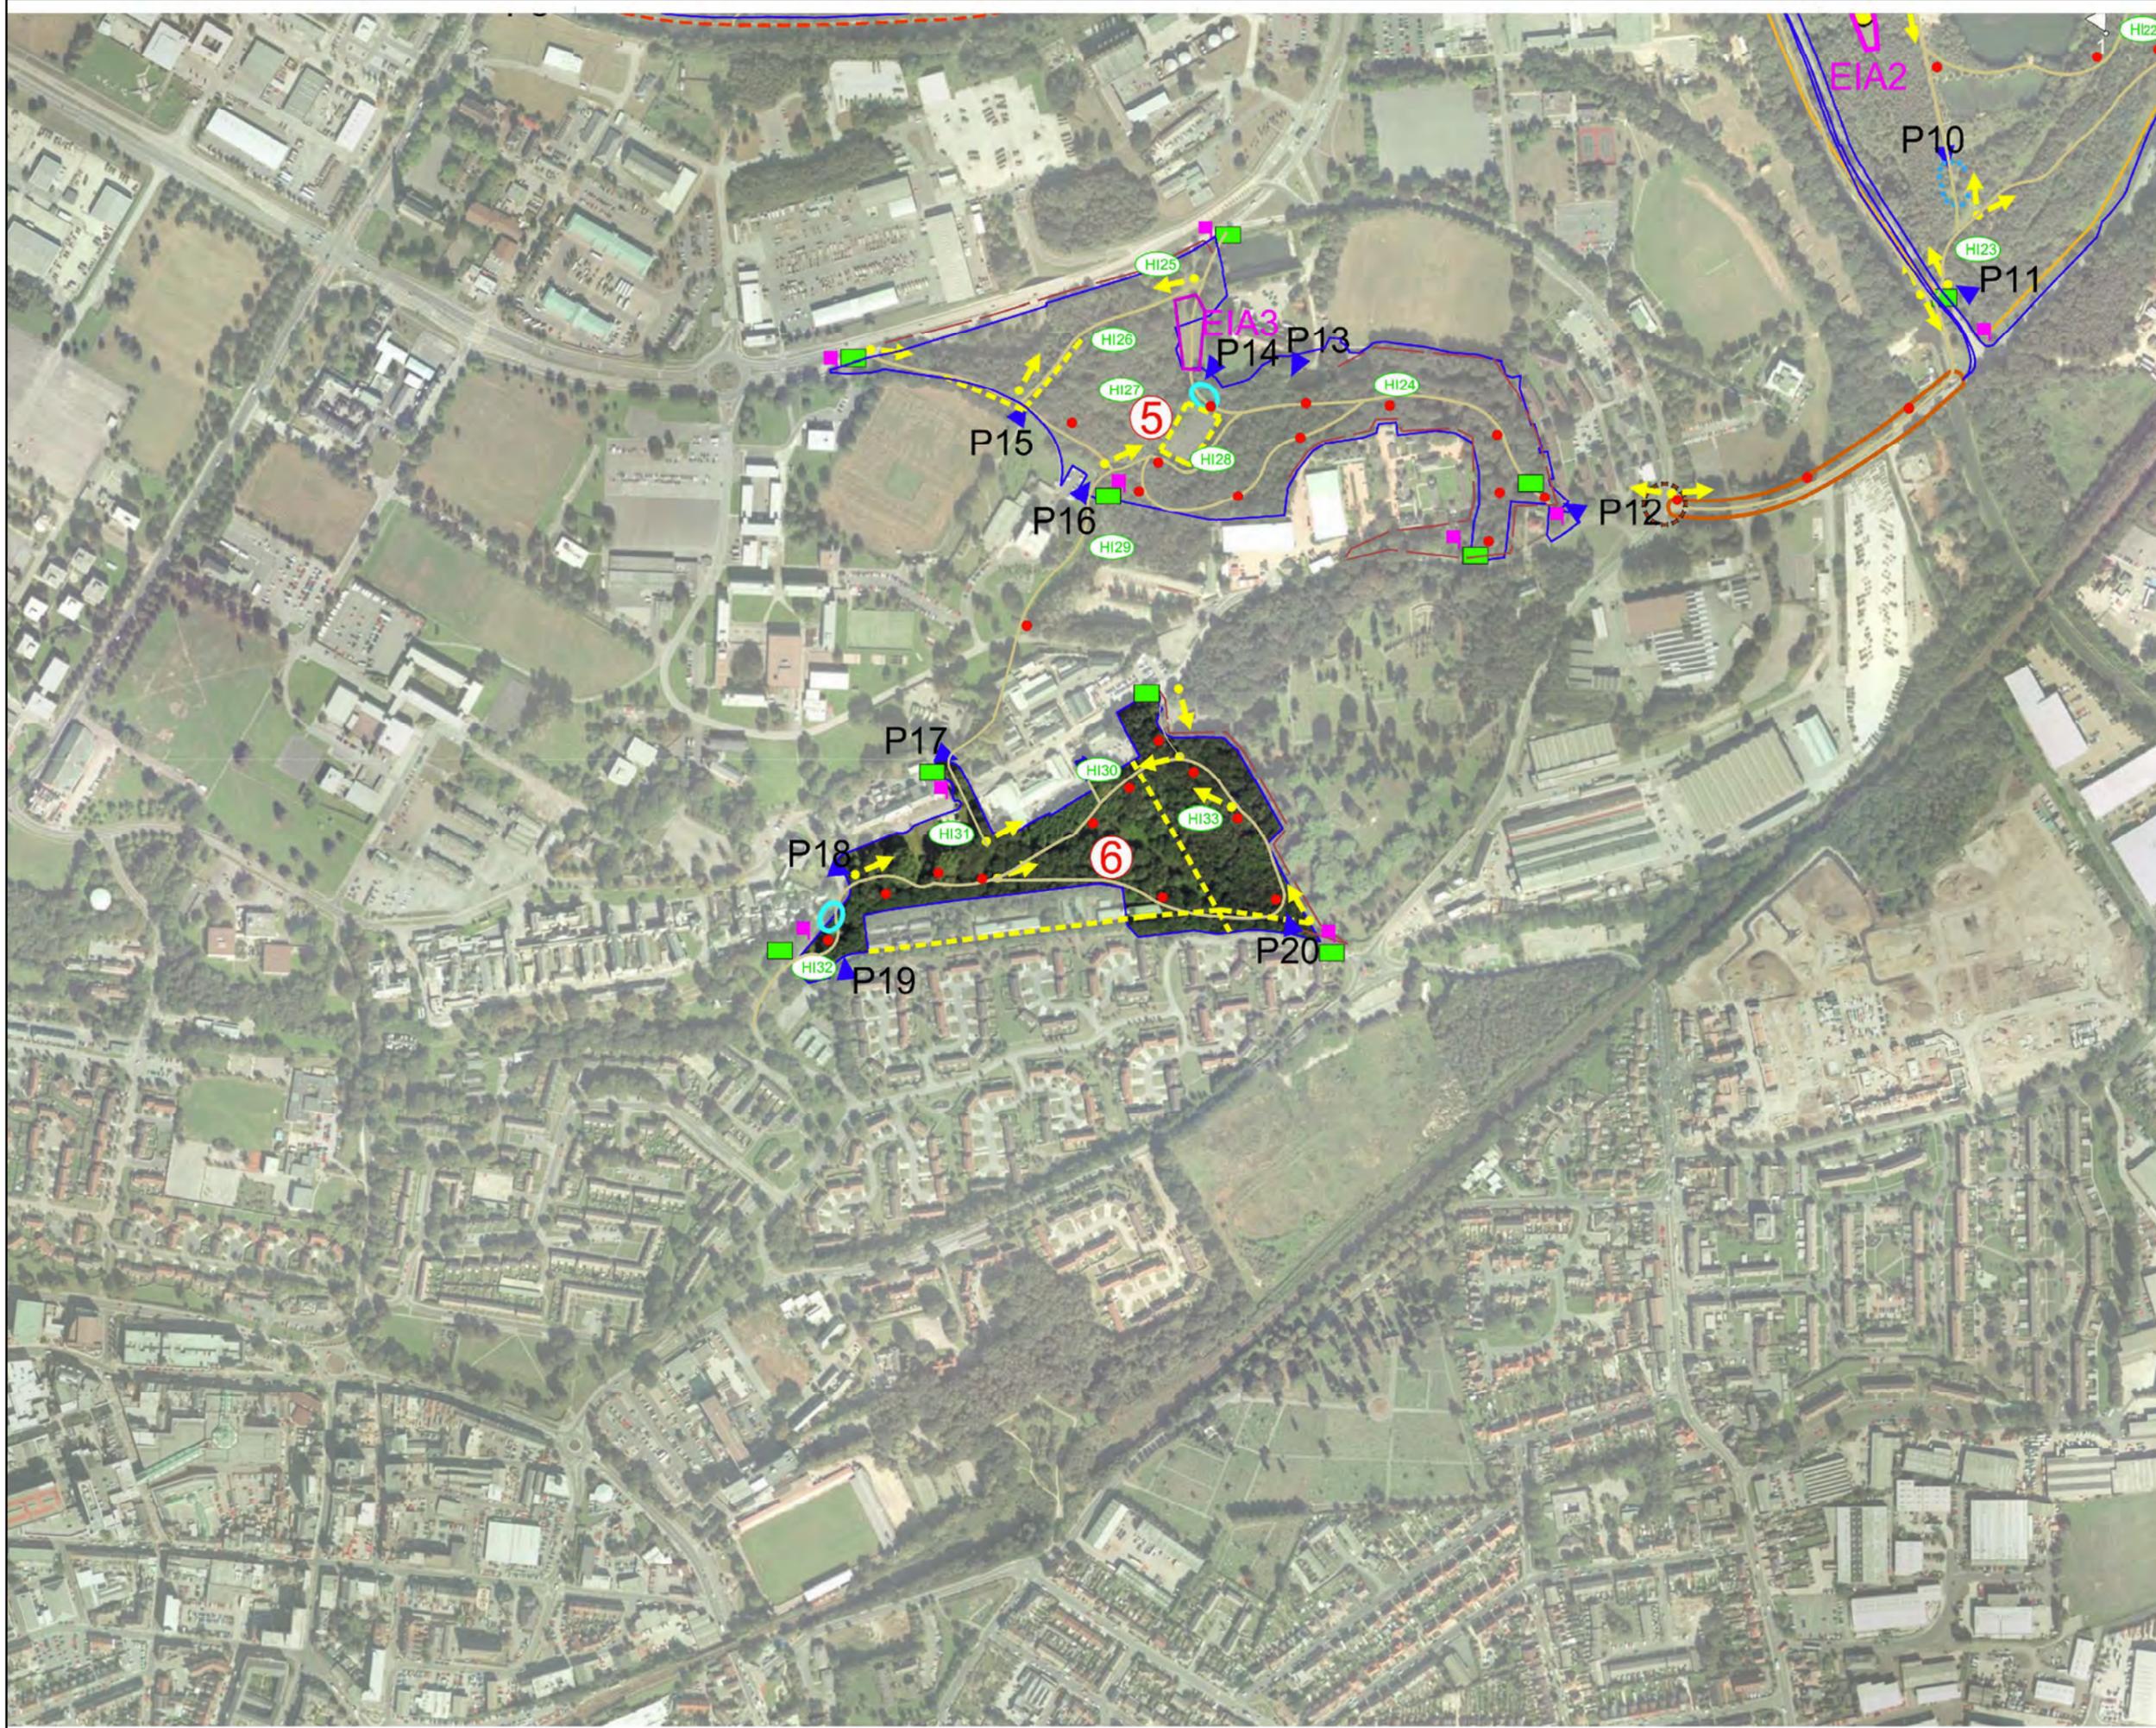

- SANG Boundary
- SANG 1 - Rushmoor Bottom
- SANG 2 - Western Basingstoke Canal Loop 1
- SANG 3 - Western Basingstoke Canal Loop 2
- SANG 4 - Camp Farm Lake
- SANG 5 - Ski Slope Woods
- SANG 6 - Peaked Hill
- Improved Footpath Through Woodland
- Improved Footpath Alongside Canal
- Timber Plank Bridge
- Improved Access Point
- Viewpoint Improvements - New Seating / Interpretation Interpretation Board
- Waymarker Post (1m high timber posts to guide routes using colored disc system)
- Finger Posts (3m high timber posts signing direction & destination)
- Habitat Improvements
- Environmental Improvement Area
- SANG Car Park Improvement Area
- New Steps
- New Fence
- New Dog Proof Fence
- Remove Fence
- Maintain Fence
- Drainage Improvement
- Pathway Widening & Pedestrian Link
- Canal Bridge Lighting & Signage
- Dog Bin
- Screening Proposals
- Picnic Tables
- Formal Pedestrian Road Crossings
- No Parking
- Double Yellow lines
- Locked barriers to close road to Vehicular Traffic
- Security fence & signs r

Wellesley SANG: Peaked Hill

Figure 14



**Wellesley**  
ALDERSHOT  
Investing in homes since 1912  
**grainger plc**

**Terence O'Rourke**  
Planning | Design | Environment

Plan provided by Capita Symonds  
Ordnance Survey © Crown  
copyright. Capita Symonds  
Licence No. 100025905



- Legend**
- SANG Boundary
  - 1 SANG 1 - Rushmoor Bottom
  - 2 SANG 2 - Western Basingstoke Canal Loop 1
  - 3 SANG 3 - Western Basingstoke Canal Loop 2
  - 4 SANG 4 - Camp Farm Lake
  - 5 SANG 5 - Ski Slope Woods
  - 6 SANG 6 - Peaked Hill
  - Improved Footpath Through Woodland
  - Improved Footpath Alongside Canal
  - Timber Plank Bridge
  - P6 Improved Access Point
  - △ Viewpoint Improvements - New Seating / Interpretation Interpretation Board
  - Waymarker Post (1m high timber posts to guide routes using colored disc system)
  - Finger Posts (3m high timber posts signing direction & destination)
  - Habitat Improvements
  - EIA1 Environmental Improvement Area
  - SCR1 SANG Car Park Improvement Area
  - New Steps
  - New Fences
  - New Dog Proof Fence
  - Remove Fence
  - Maintain Fence
  - Drainage Improvement
  - Pathway Widening & Pedestrian Link
  - Canal Bridge Lighting & Signage
  - Dog Bin
  - Screening Proposals
  - Picnic Tables
  - Formal Pedestrian Road Crossings
  - No Parking
  - Double Yellow lines
  - Locked barriers to close road to Vehicular Traffic
  - Security fence & signs reading "Restricted access to MoD land beyond"
  - OW1 Off Site Works

OW1: Eelmoor Bridge: pedestrian walkway to be reformed for SANG users to cross canal and return along SANG route through woodland on south of canal.

OW2: Locked barrier to prevent pedestrian and cycle access to Rushmoor Road & S/A. Barrier to be supported by fencing and planting

OW 3: Claycart car park proposals to include redesign of car park, interpretation boards, dog bins and acid grassland restoration.

OW 4: Locked barrier at top of Rushmoor Road to close road to vehicular traffic. Pedestrian and cycle access to remain open.

OW 5: Closure of Claycart bridge to pedestrians through the installation of high locked gates.

OW 6: Locked barrier to prevent vehicular access to Rushmoor Road. Pedestrian and cycle access to remain open.

Wellesley SANG: off-site measures

Figure 15

**Wellesley**  
ALDERSHOT

grainger plc  
Investing in homes since 1912

**Terence O'Rourke**  
Planning | Design | Environment

Plan provided by Capita Symonds  
Ordnance Survey © Crown copyright. Capita Symonds  
Licence No. 100025905



### SCP1 Legend

-  Shrub & Hedgerow Planting
-  Rolled Type 1 Surfacing
-  Proposed Tree
-  Existing Tree

Wellesley SANG: Claycart  
carpark off-site works

Figure 16




**Wellesley**  
ALDERSHOT

Investing in homes since 1912  
**grainger plc**

**Terence O'Rourke**  
Planning | Design | Environment

Plan provided by Capita Symonds  
Ordnance Survey © Crown  
copyright. Capita Symonds  
Licence No. 100025905

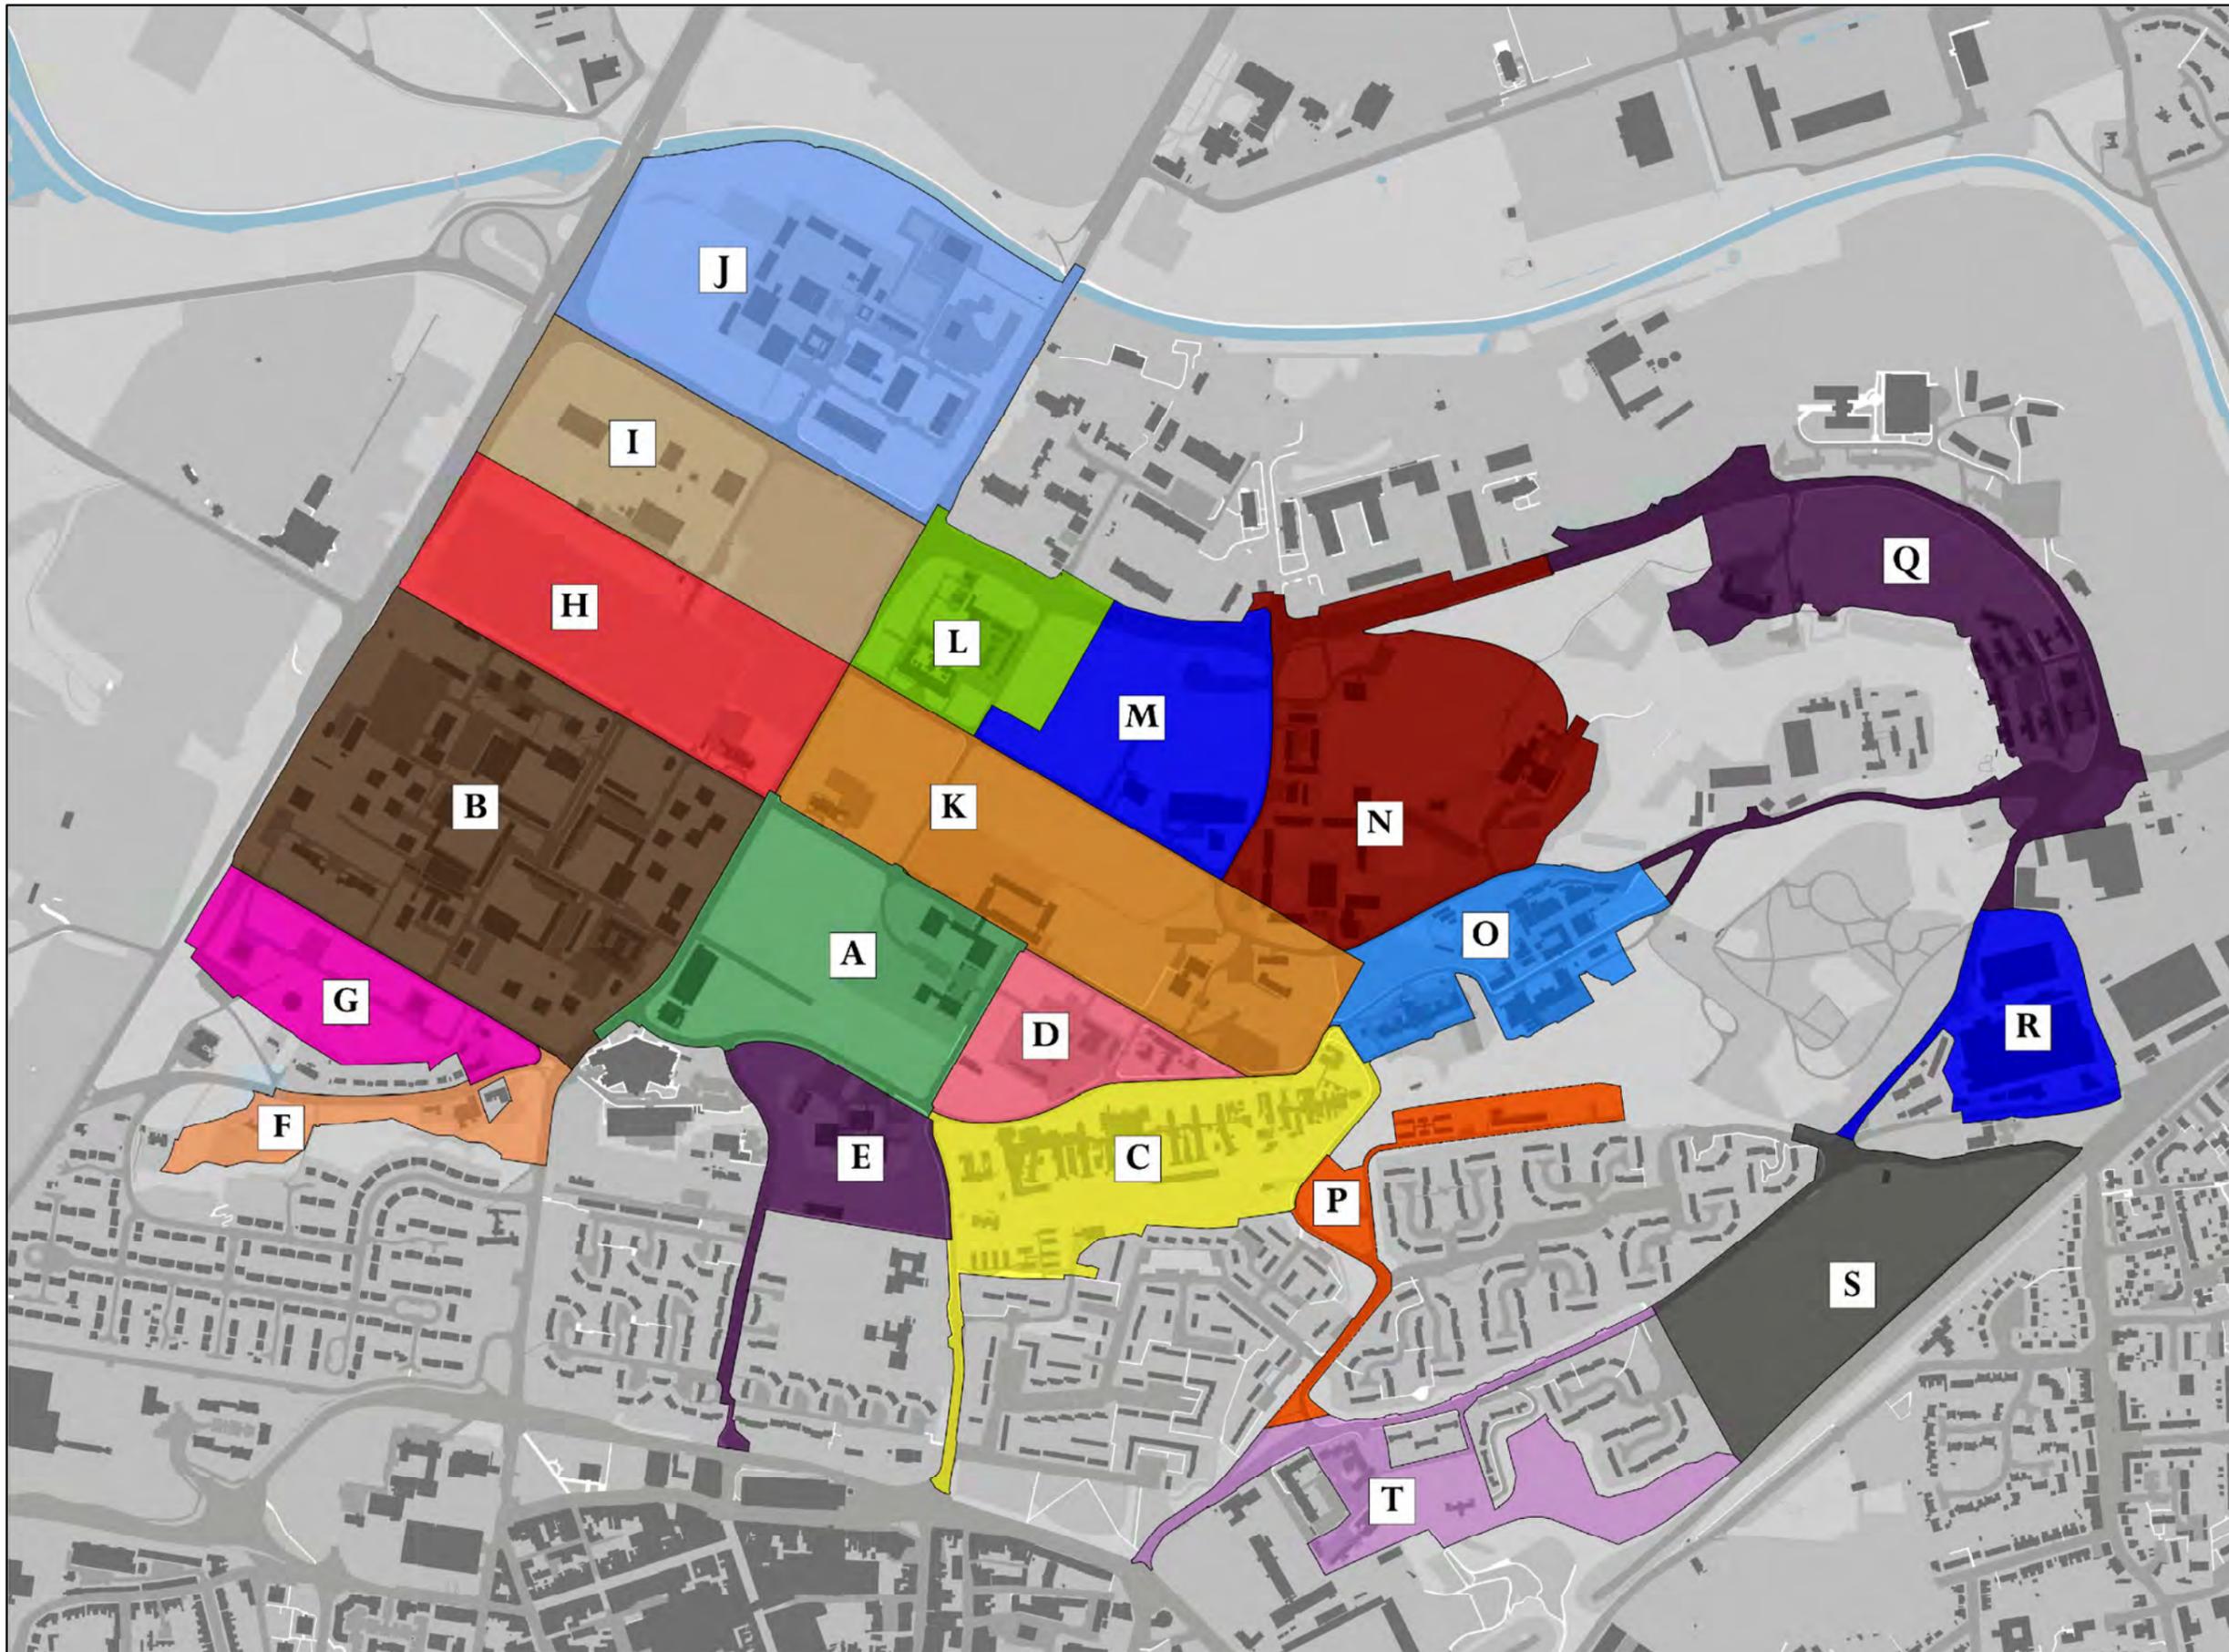

KEY													
<b>A</b>	MAIDA	<b>D</b>	MCGRIGOR	<b>G</b>	PENNEFATHERS	<b>J</b>	BROWNING	<b>M</b>	BULLER	<b>P</b>	PEAKED HILL	<b>S</b>	REME
<b>B</b>	CORUNA	<b>E</b>	GUNHILL	<b>H</b>	STANHOPE LINES WEST	<b>K</b>	STANHOPE LINES EAST	<b>N</b>	GOD'S ACRE	<b>Q</b>	CLAYTON	<b>T</b>	PARSONS
<b>C</b>	CMH	<b>F</b>	KNOLLYS	<b>I</b>	SCHOOL END	<b>L</b>	NEIGHBOURHOOD CENTRE	<b>O</b>	MANDORA	<b>R</b>	ABRO		

Wellesley: illustrative phasing plan

Figure 17



**Wellesley**  
ALDERSHOT

*Investing in homes since 1912*  
**grainger plc**

**Terence O'Rourke**  
Planning | Design | Environment

Plan provided by Adam Architecture  
Ordnance Survey © Crown  
copyright. Adam Architecture  
Licence No. 100020449

# Wellesley

ALDERSHOT



Investing in homes since 1912  
**grainger plc**